


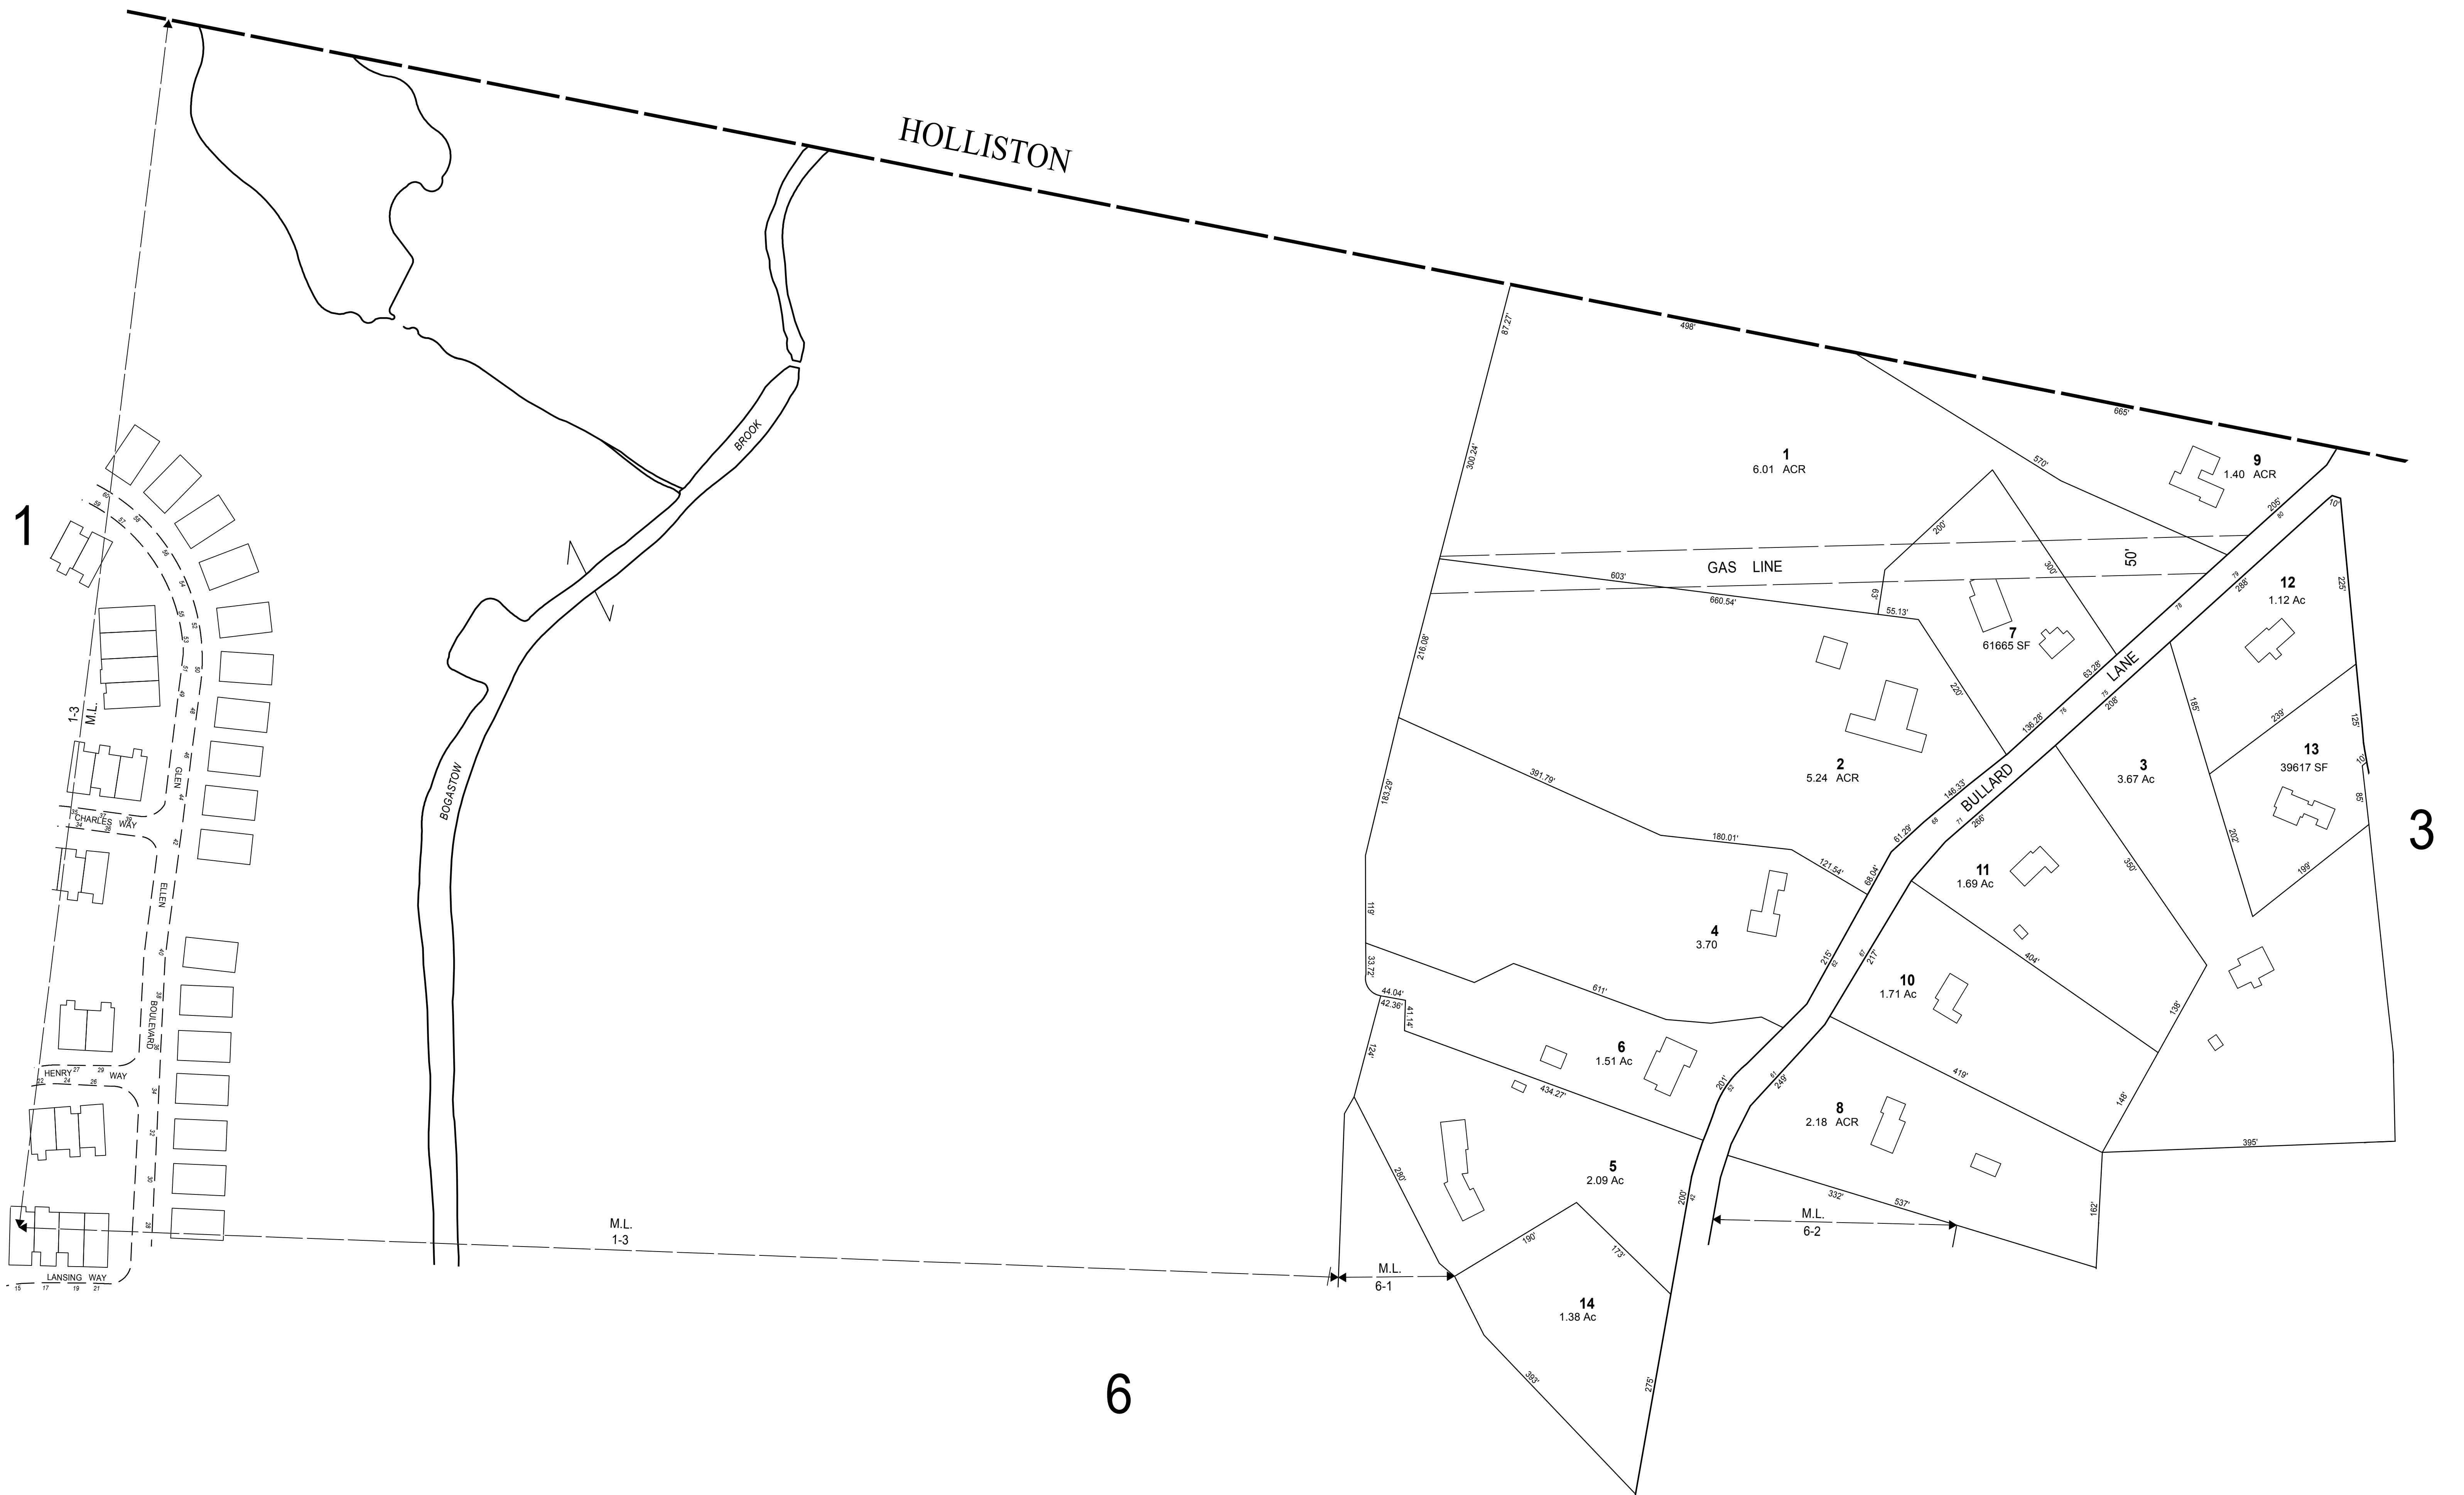

THIS MAP IS FOR ASSESSMENT PURPOSES. IT IS NOT VALID FOR LEGAL DESCRIPTION OR CONVEYANCE.

THE HORIZONTAL DATUM IS THE MASSACHUSETTS STATE PLANE COORDINATE SYSTEM, NAD 83.

ORIGINAL MAPS WERE PREPARED BY CARLSON SURVEY COMPANY, 115 UNION STREET, MILLIS, MASSACHUSETTS

REVISÉ & REPRINTED BY

CAI Technologies
Precision Mapping, Geospatial Solutions.

11 Pleasant Street, Littleton, NH 03561
800.322.4540 - www.cai-tech.com

AREA Ac/AcR
AREA SQUARE FEET SF
RECORD DIMENSION 100'
SCALED DIMENSION 100'S
MATCH LINE M.L.
WATER

LEGEND

EXEMPT PROPERTY E
STREET NUMBER 83
BUILDING
RIGHT OF WAY/ACCESS
COMMON OWNERSHIP
WETLANDS

SCALE: 1" = 100'

FEET
100 50 0 100 200 300
25 12.5 0 25 50 75
METERS

REVISED TO: JANUARY 1, 2019

PROPERTY MAPS
MILLIS
MASSACHUSETTS

NEXT : 15

INDEX DIAGRAM

1	2	3
5	6	7

MAP NO. **2**