


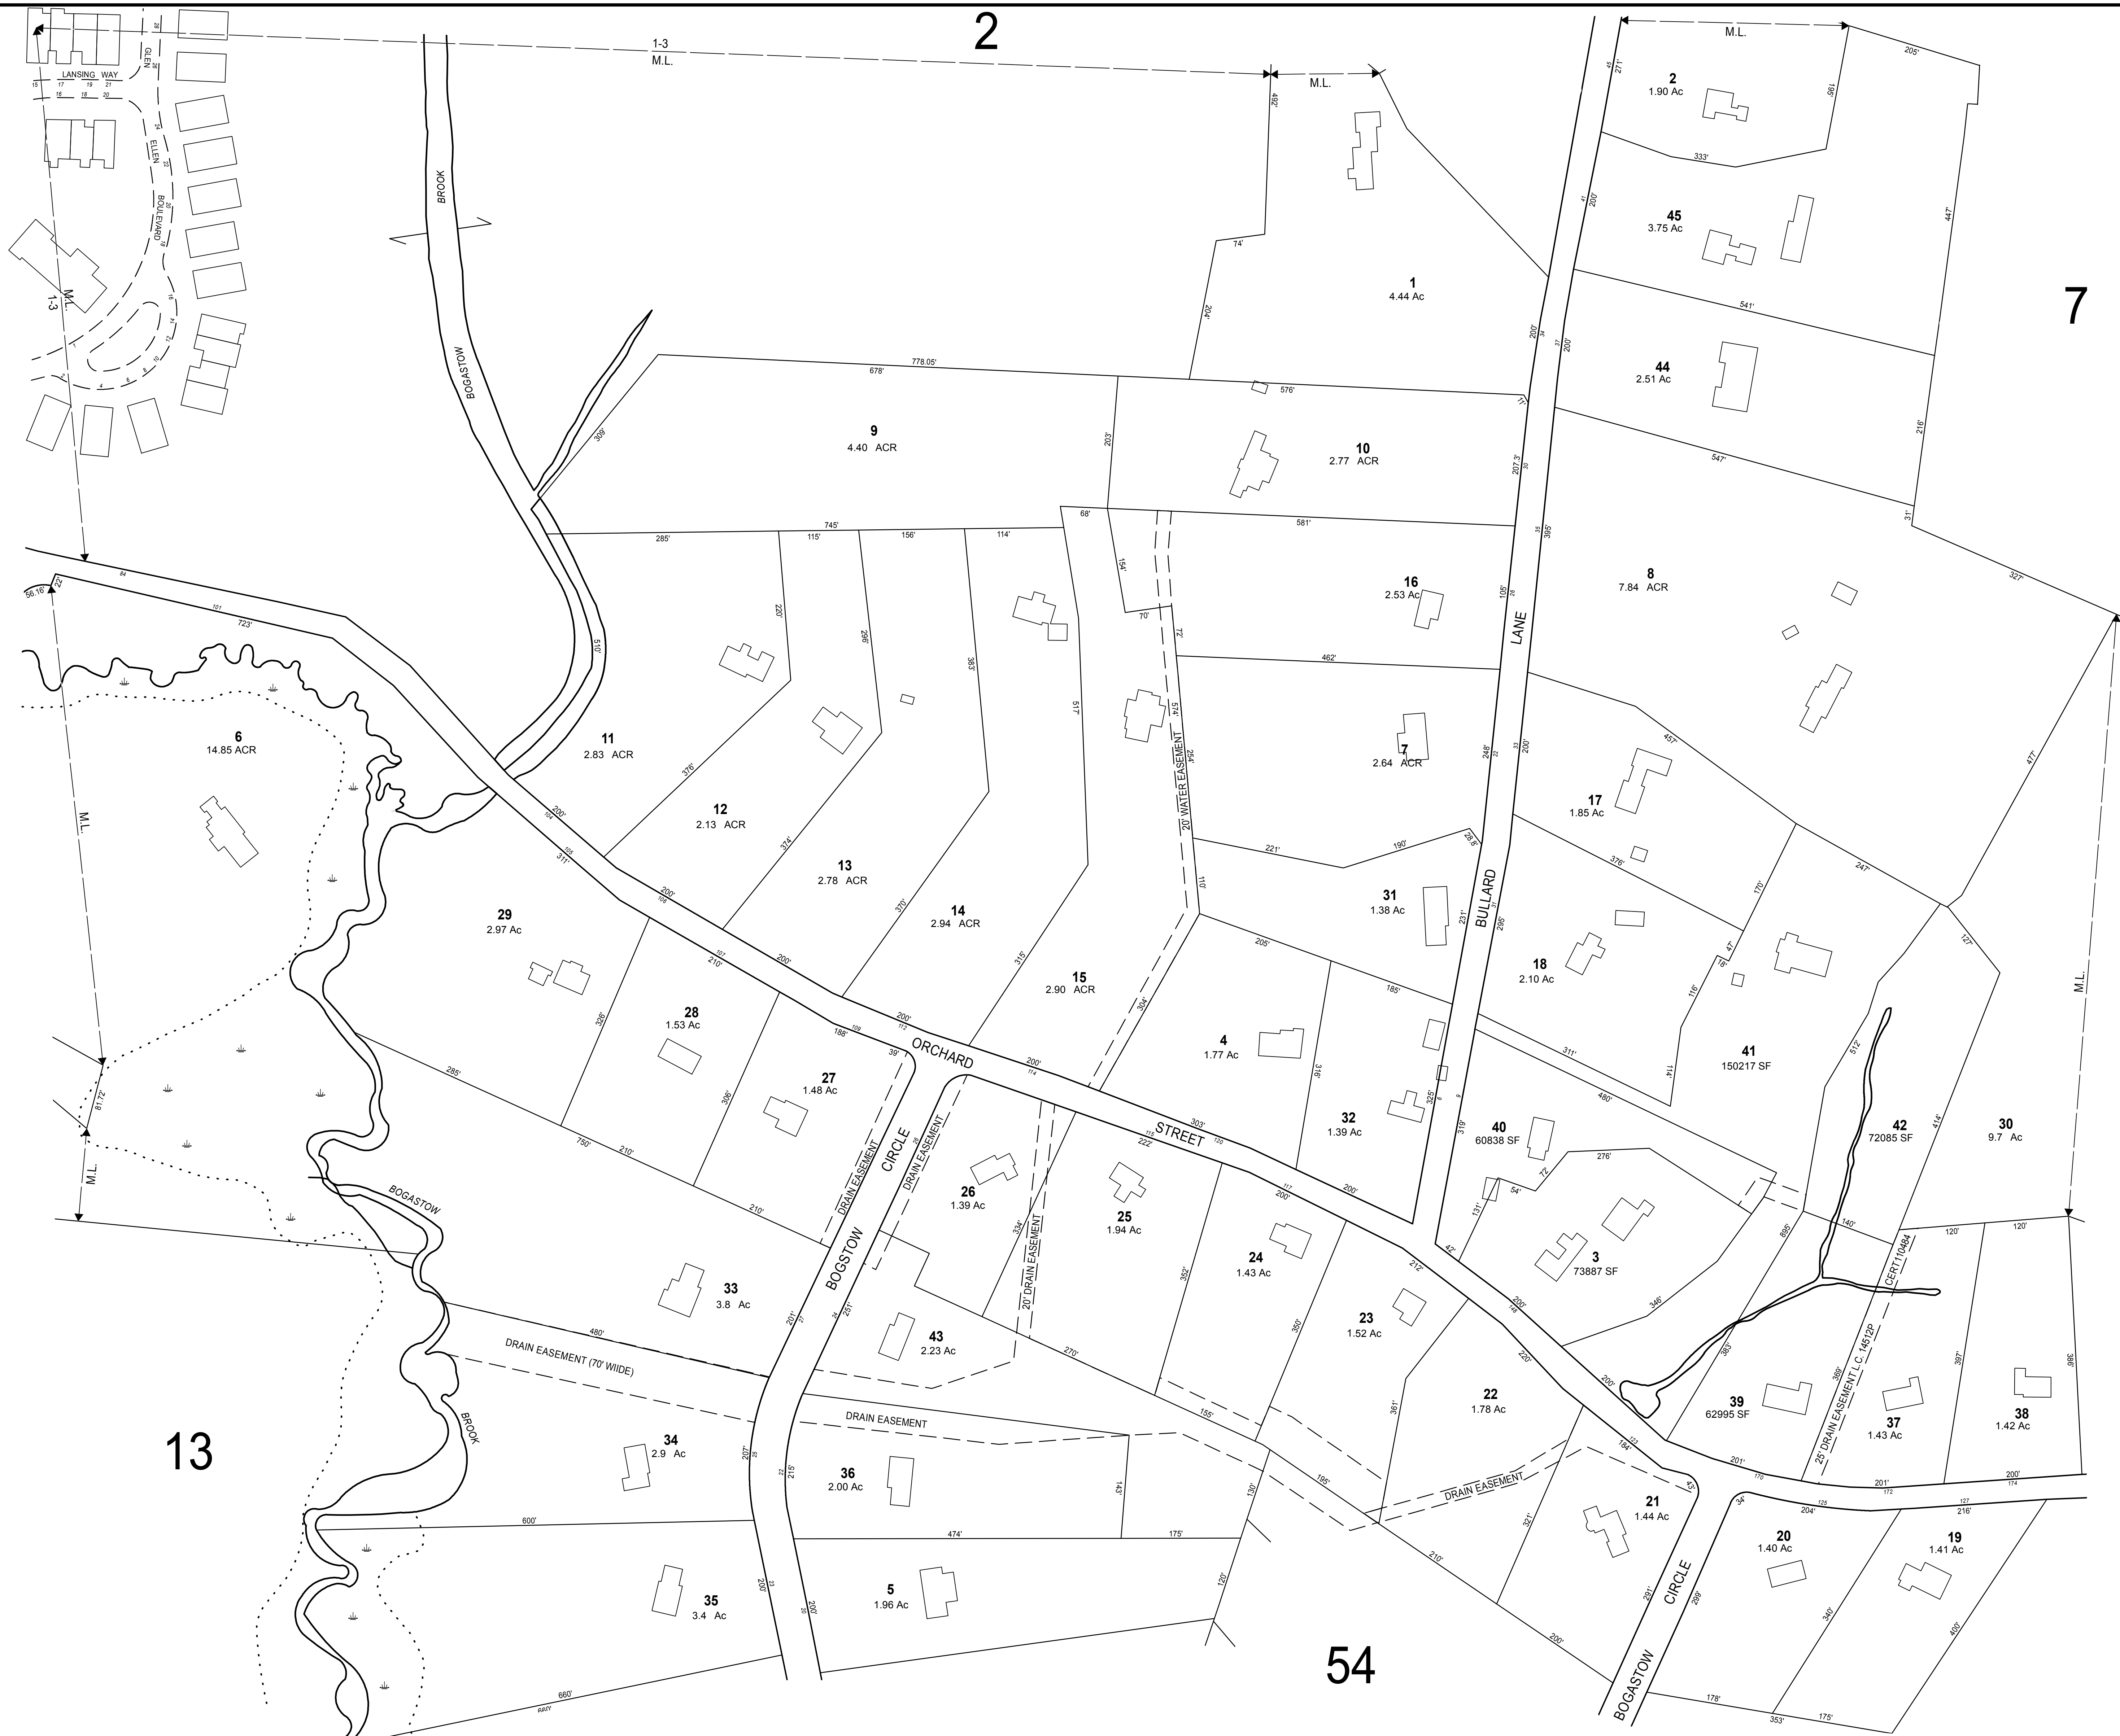

THIS MAP IS FOR ASSESSMENT PURPOSES. IT IS NOT VALID FOR LEGAL DESCRIPTION OR CONVEYANCE.

THE HORIZONTAL DATUM IS THE MASSACHUSETTS STATE PLANE COORDINATE SYSTEM, NAD 83.

ORIGINAL MAPS WERE PREPARED BY CARLSON SURVEY COMPANY, 115 UNION STREET, MILLIS, MASSACHUSETTS

REVISED & REPRINTED BY

**CAI Technologies**  
Precision Mapping, Geospatial Solutions.

11 Pleasant Street, Littleton, NH 03561  
800.322.4540 - www.cai-tech.com

AREA ..... Ac/ACR  
AREA SQUARE FEET ..... SF  
RECORD DIMENSION ..... 100'  
SCALED DIMENSION ..... 100'S  
MATCH LINE ..... M.L.  
WATER ..... WATER

**LEGEND**

EXEMPT PROPERTY ..... E  
STREET NUMBER ..... 83  
BUILDING ..... B  
RIGHT OF WAY/ACCESS ..... R.O.W.  
COMMON OWNERSHIP ..... C.O.  
WETLANDS ..... W

SCALE: 1" = 100'

FEET 100 0 100 200 300  
25 12.5 0 25 50 75  
METERS

REVISED TO: JANUARY 1, 2019

PROPERTY MAPS NEXT : 46

**MILLIS**  
MASSACHUSETTS

INDEX DIAGRAM

|   |    |    |
|---|----|----|
| 1 | 2  | 3  |
| 5 | 6  | 7  |
|   | 54 | 12 |

MAP NO.

**6**