


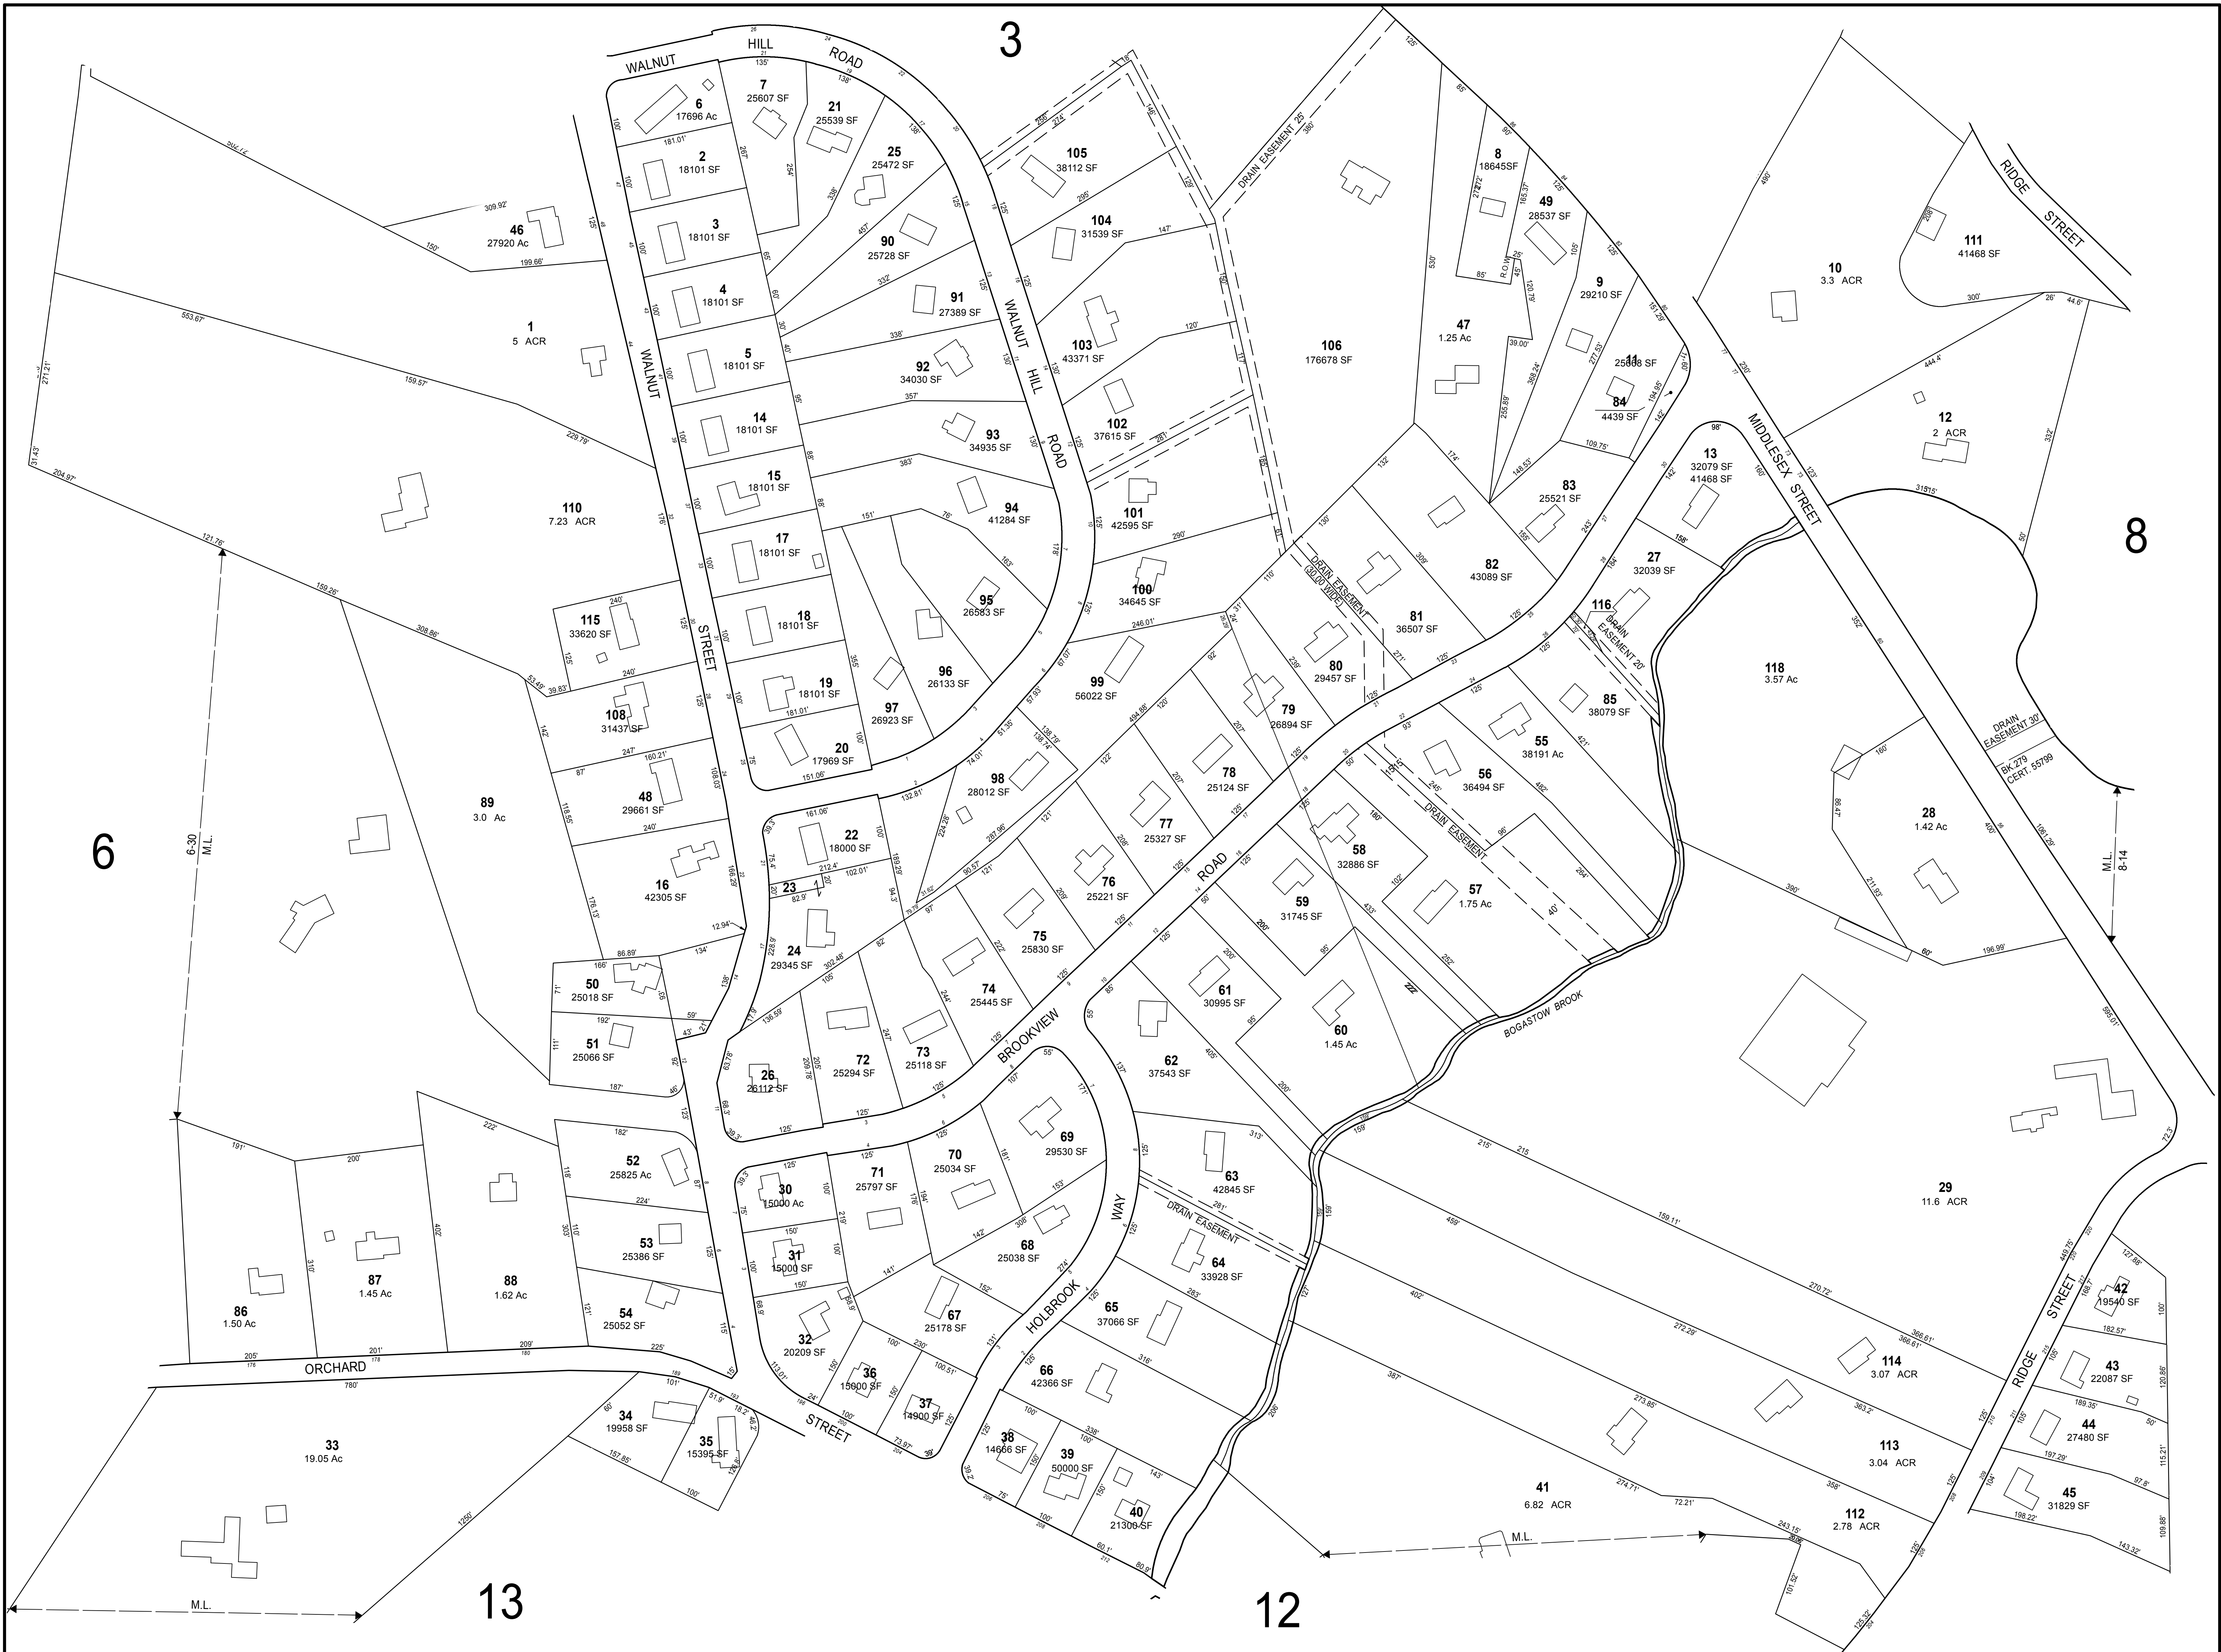

THIS MAP IS FOR ASSESSMENT PURPOSES. IT IS NOT VALID FOR LEGAL DESCRIPTION OR CONVEYANCE.
THE HORIZONTAL DATUM IS THE MASSACHUSETTS STATE PLANE COORDINATE SYSTEM, NAD 83.
ORIGINAL MAPS WERE PREPARED BY CARLSON SURVEY COMPANY, 115 UNION STREET, MILLIS, MASSACHUSETTS

REVISED & REPRINTED BY
CAI Technologies
Precision Mapping, Geospatial Solutions
11 Pleasant Street, Littleton, NH 03561
800.322.4540 - www.cai-tech.com

AREA Ac/ACR
AREA SQUARE FEET SF
RECORD DIMENSION 100'
SCALED DIMENSION 100'S
MATCH LINE M.L.
WATER

LEGEND
EXEMPT PROPERTY
STREET NUMBER
BUILDING
RIGHT OF WAY/ACCESS
COMMON OWNERSHIP
WETLANDS

FEET 100 50 0 100 200 300
SCALE: 1" = 100'
METERS 25 12.5 0 25 50 75
REVISED TO: JANUARY 1, 2019

PROPERTY MAPS
MILLIS
MASSACHUSETTS
NEXT: 119

INDEX DIAGRAM
2 3 4
6 7 8
54 12 11

MAP NO.
7