


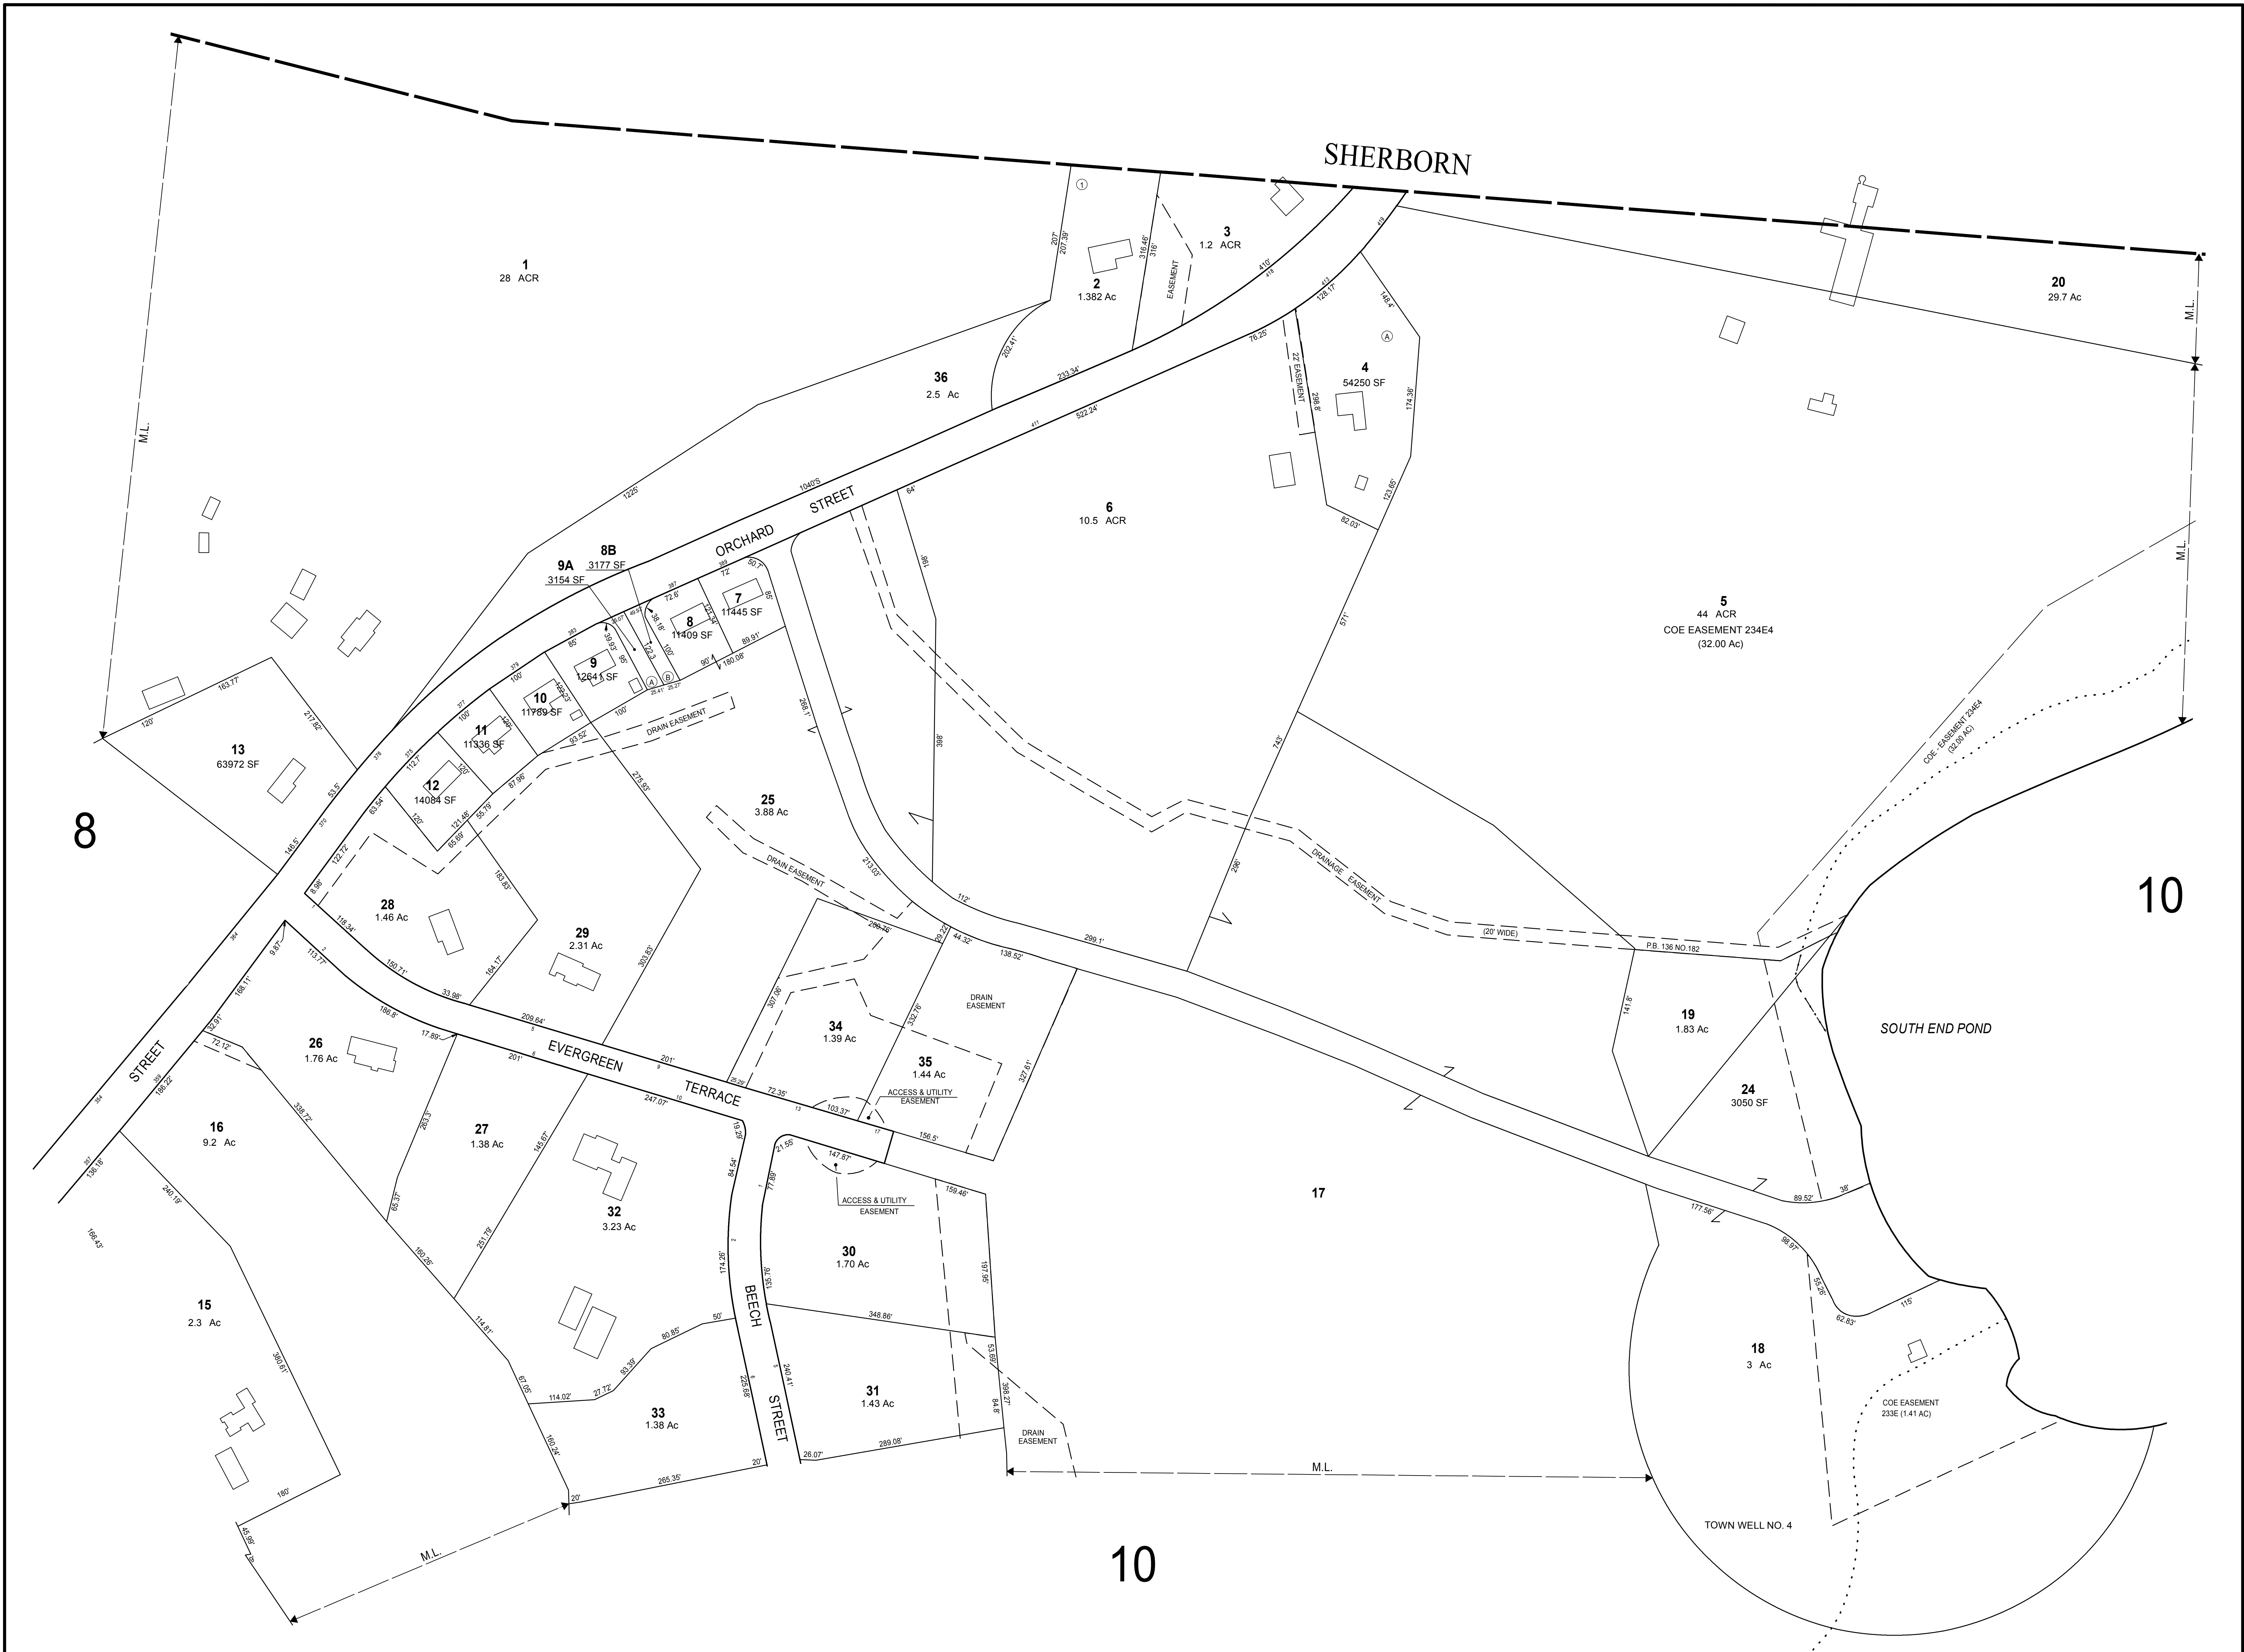

THIS MAP IS FOR ASSESSMENT PURPOSES. IT IS NOT VALID FOR LEGAL DESCRIPTION OR CONVEYANCE.

THE HORIZONTAL DATUM IS THE MASSACHUSETTS STATE PLANE COORDINATE SYSTEM, NAD 83.

ORIGINAL MAPS WERE PREPARED BY CARLSON SURVEY COMPANY, 115 UNION STREET, MILLIS, MASSACHUSETTS

REVISED & REPRINTED BY

**CAI Technologies**
Precision Mapping, Geospatial Solutions.
11 Pleasant Street, Littleton, NH 03561
800.322.4540 - www.cai-tech.com

AREA	Ac/ACR
AREA SQUARE FEET	SF
RECORD DIMENSION	100'
SCALED DIMENSION	100'S
MATCH LINE	M.L.
WATER	

EXEMPT PROPERTY	ⓔ
STREET NUMBER	83
BUILDING	
RIGHT OF WAY/ACCESS	
COMMON OWNERSHIP	
WETLANDS	

SCALE: 1" = 100'



REVISD TO: JANUARY 1, 2019


PROPERTY MAPS

MILLIS

MASSACHUSETTS

NEXT : 37

INDEX DIAGRAM

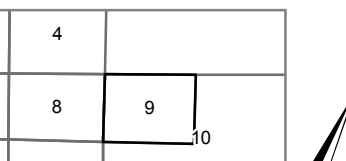

MAP NO. 9