


53

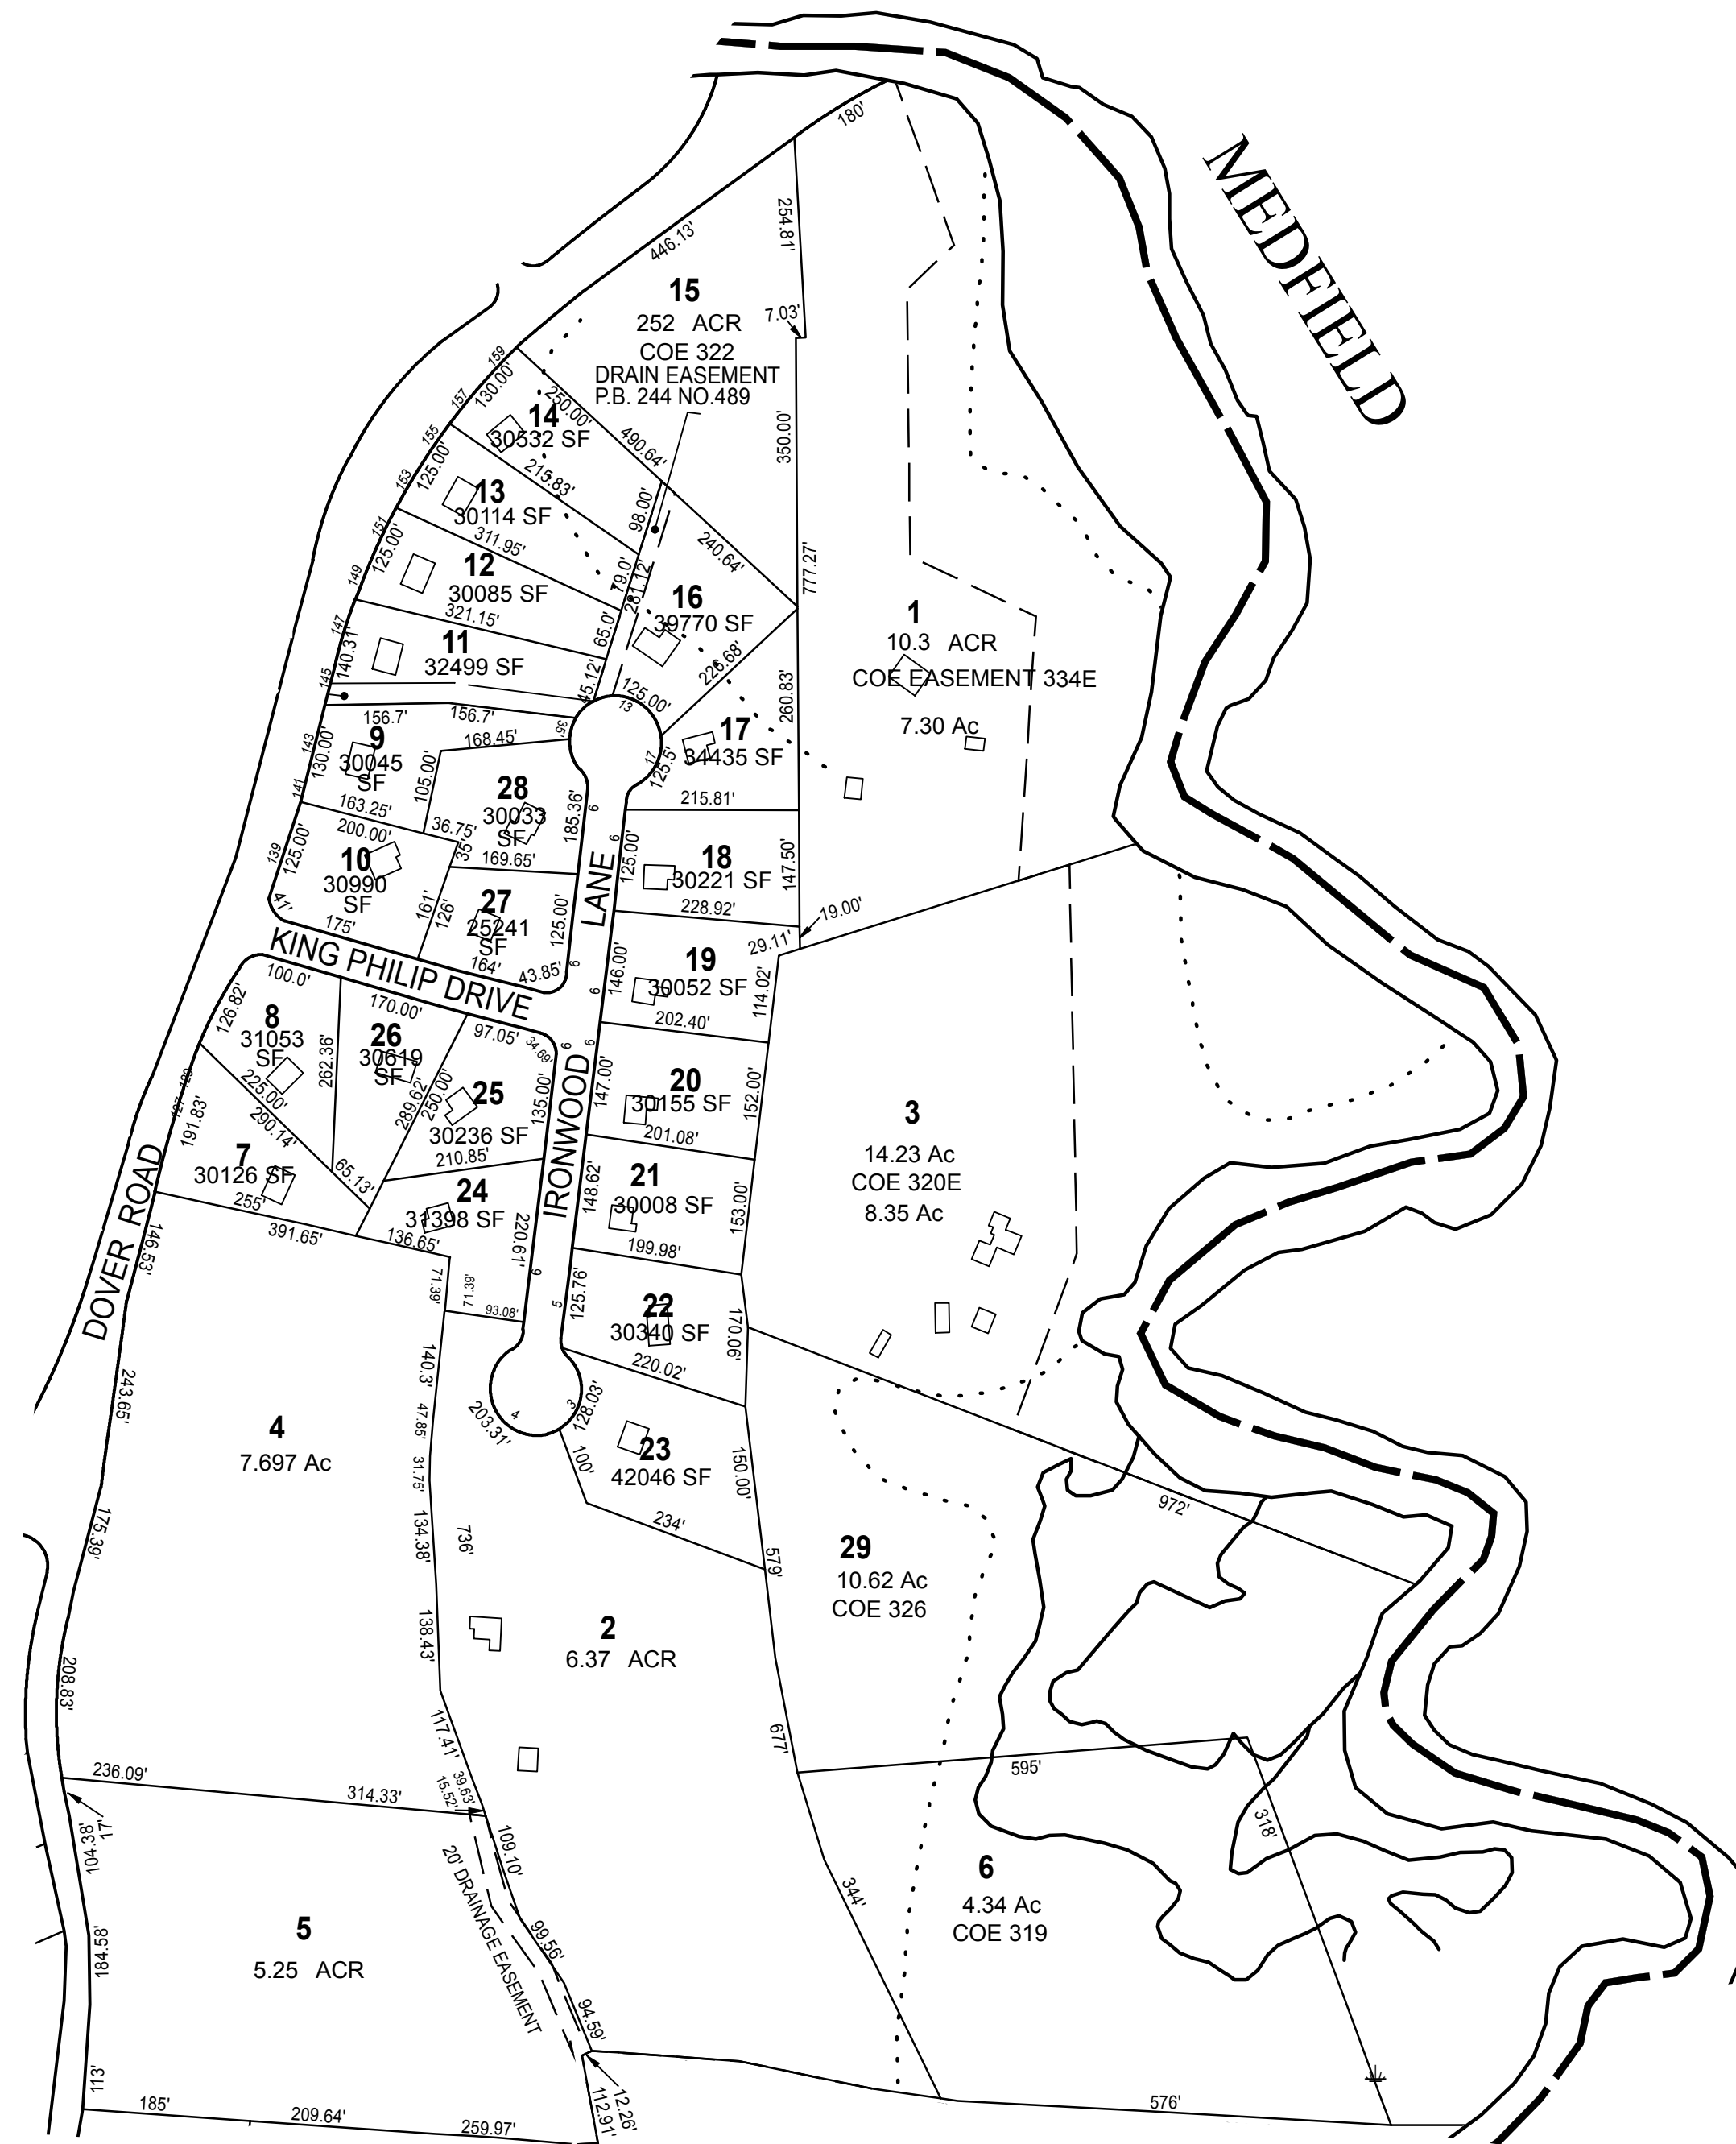

27

26

THIS MAP IS FOR ASSESSMENT PURPOSES. IT IS NOT VALID FOR LEGAL DESCRIPTION OR CONVEYANCE.
THE HORIZONTAL DATUM IS THE MASSACHUSETTS STATE PLANE COORDINATE SYSTEM, NAD 83.
ORIGINAL MAPS WERE PREPARED BY CARLSON SURVEY COMPANY, 115 UNION STREET, MILLIS, MASSACHUSETTS

REVISÉ & REPRINTED BY
CAI Technologies
Precision Mapping, Geospatial Solutions
11 Pleasant Street, Littleton, NH 03561
800.322.4540 - www.cai-tech.com

AREA Acl/ACR
AREA SQUARE FEET SF
RECORD DIMENSION 100'
SCALED DIMENSION 100'S
MATCH LINE ML
WATER WATER

LEGEND
EXEMPT PROPERTY E
STREET NUMBER 63
BUILDING B
RIGHT OF WAY/ACCESS ROW
COMMON OWNERSHIP CO
WETLANDS W

FEET 200 100 0 200 400 600
SCALE: 1" = 200'
METERS 50 25 0 50 100 150
REVISED TO: JANUARY 1, 2019

PROPERTY MAPS NEXT : 30
MILLIS
MASSACHUSETTS

INDEX DIAGRAM
17 51 19
52 53 18
25 26 27

MAP NO.
18