


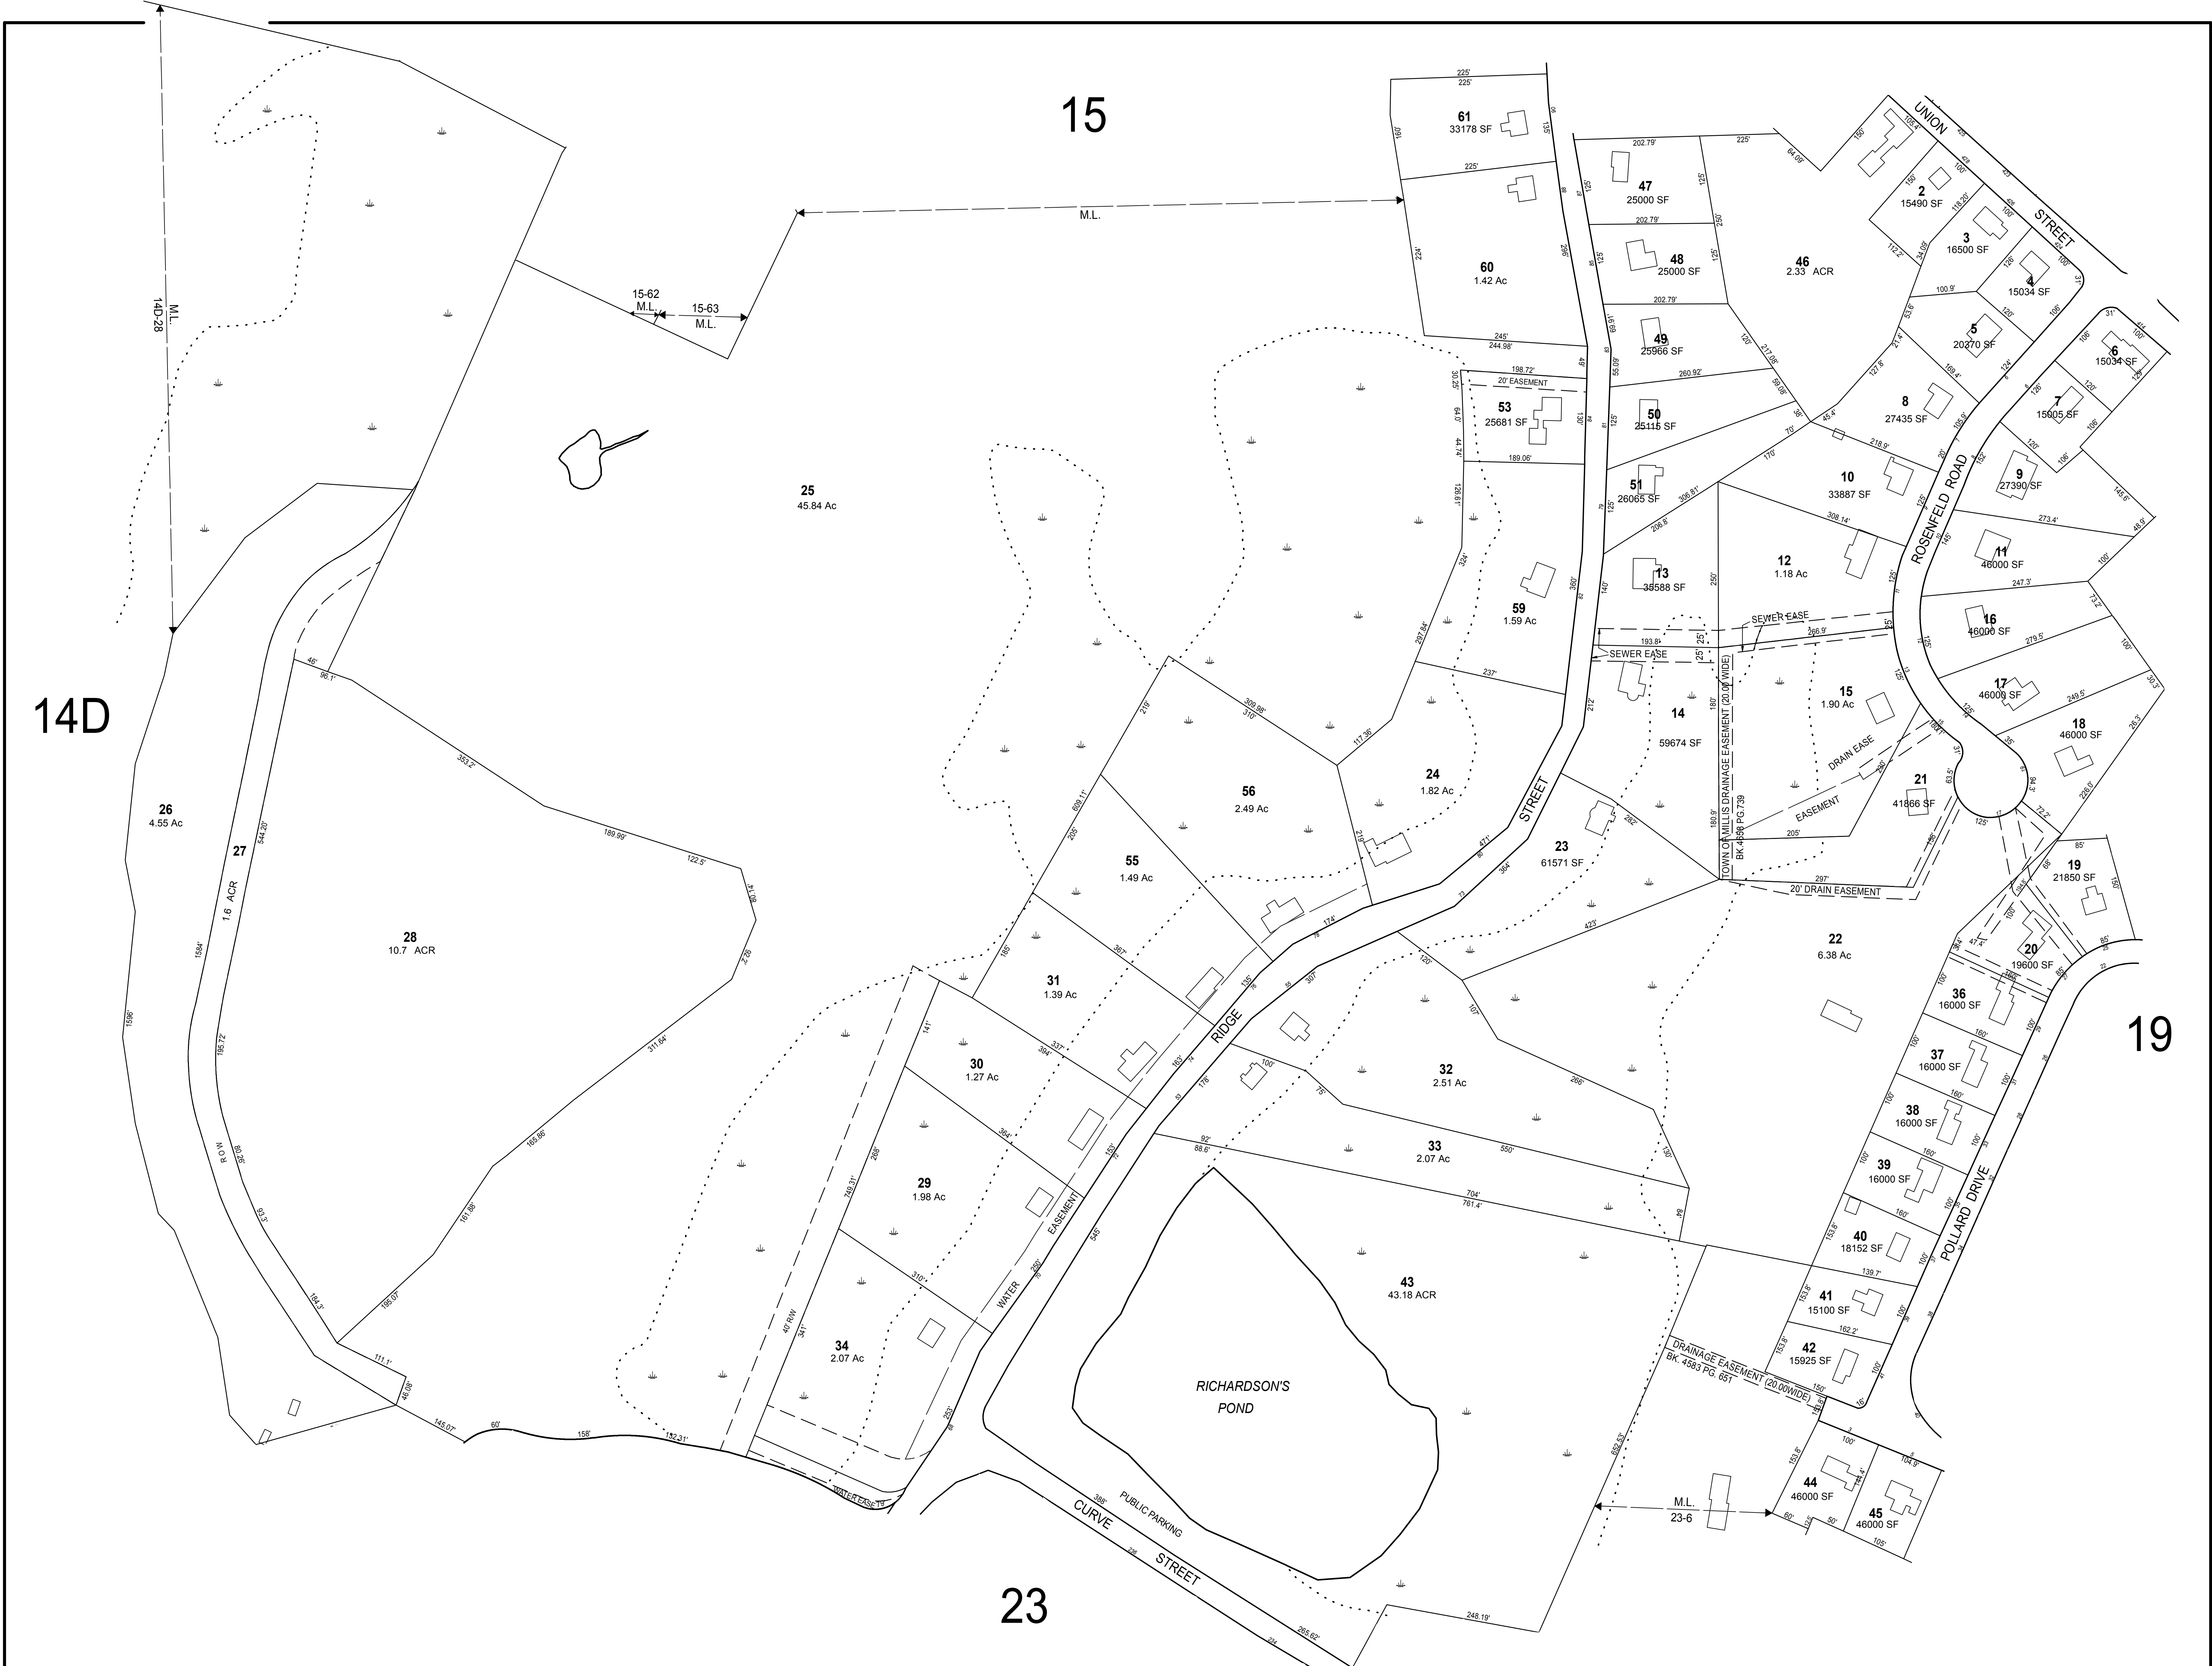

THIS MAP IS FOR ASSESSMENT PURPOSES. IT IS NOT VALID FOR LEGAL DESCRIPTION OR CONVEYANCE.

THE HORIZONTAL DATUM IS THE MASSACHUSETTS STATE PLANE COORDINATE SYSTEM, NAD 83.

ORIGINAL MAPS WERE PREPARED BY CARLSON SURVEY COMPANY, 115 UNION STREET, MILLIS, MASSACHUSETTS

REVISD & REPRINTED BY

CAI Technologies

Precision Mapping, Geospatial Solutions

11 Pleasant Street, Littleton, NH 03561
800.322.4540 - www.cai-tech.com

AREA	-----	Ac/ACR
AREA SQUARE FEET	-----	SF
RECORD DIMENSION	-----	100'
SCALED DIMENSION	-----	100'S
MATCH LINE	-----	M.L.
WATER	-----	

LEGEND

EXEMPT PROPERTY	-----	(E)
STREET NUMBER	-----	83
BUILDING	-----	
RIGHT OF WAY/ACCESS	-----	
COMMON OWNERSHIP	-----	
WETLANDS	-----	

FEET

100 50 0 100 200 300

METERS

25 12.5 0 25 50 75

SCALE: 1" = 100'

REVISED TO: JANUARY 1, 2019

PROPERTY MAPS

MILLIS

MASSACHUSETTS

NEXT : 62

INDEX DIAGRAM

14B	15	16
14D	20	19
22	23	24

MAP NO.

20