


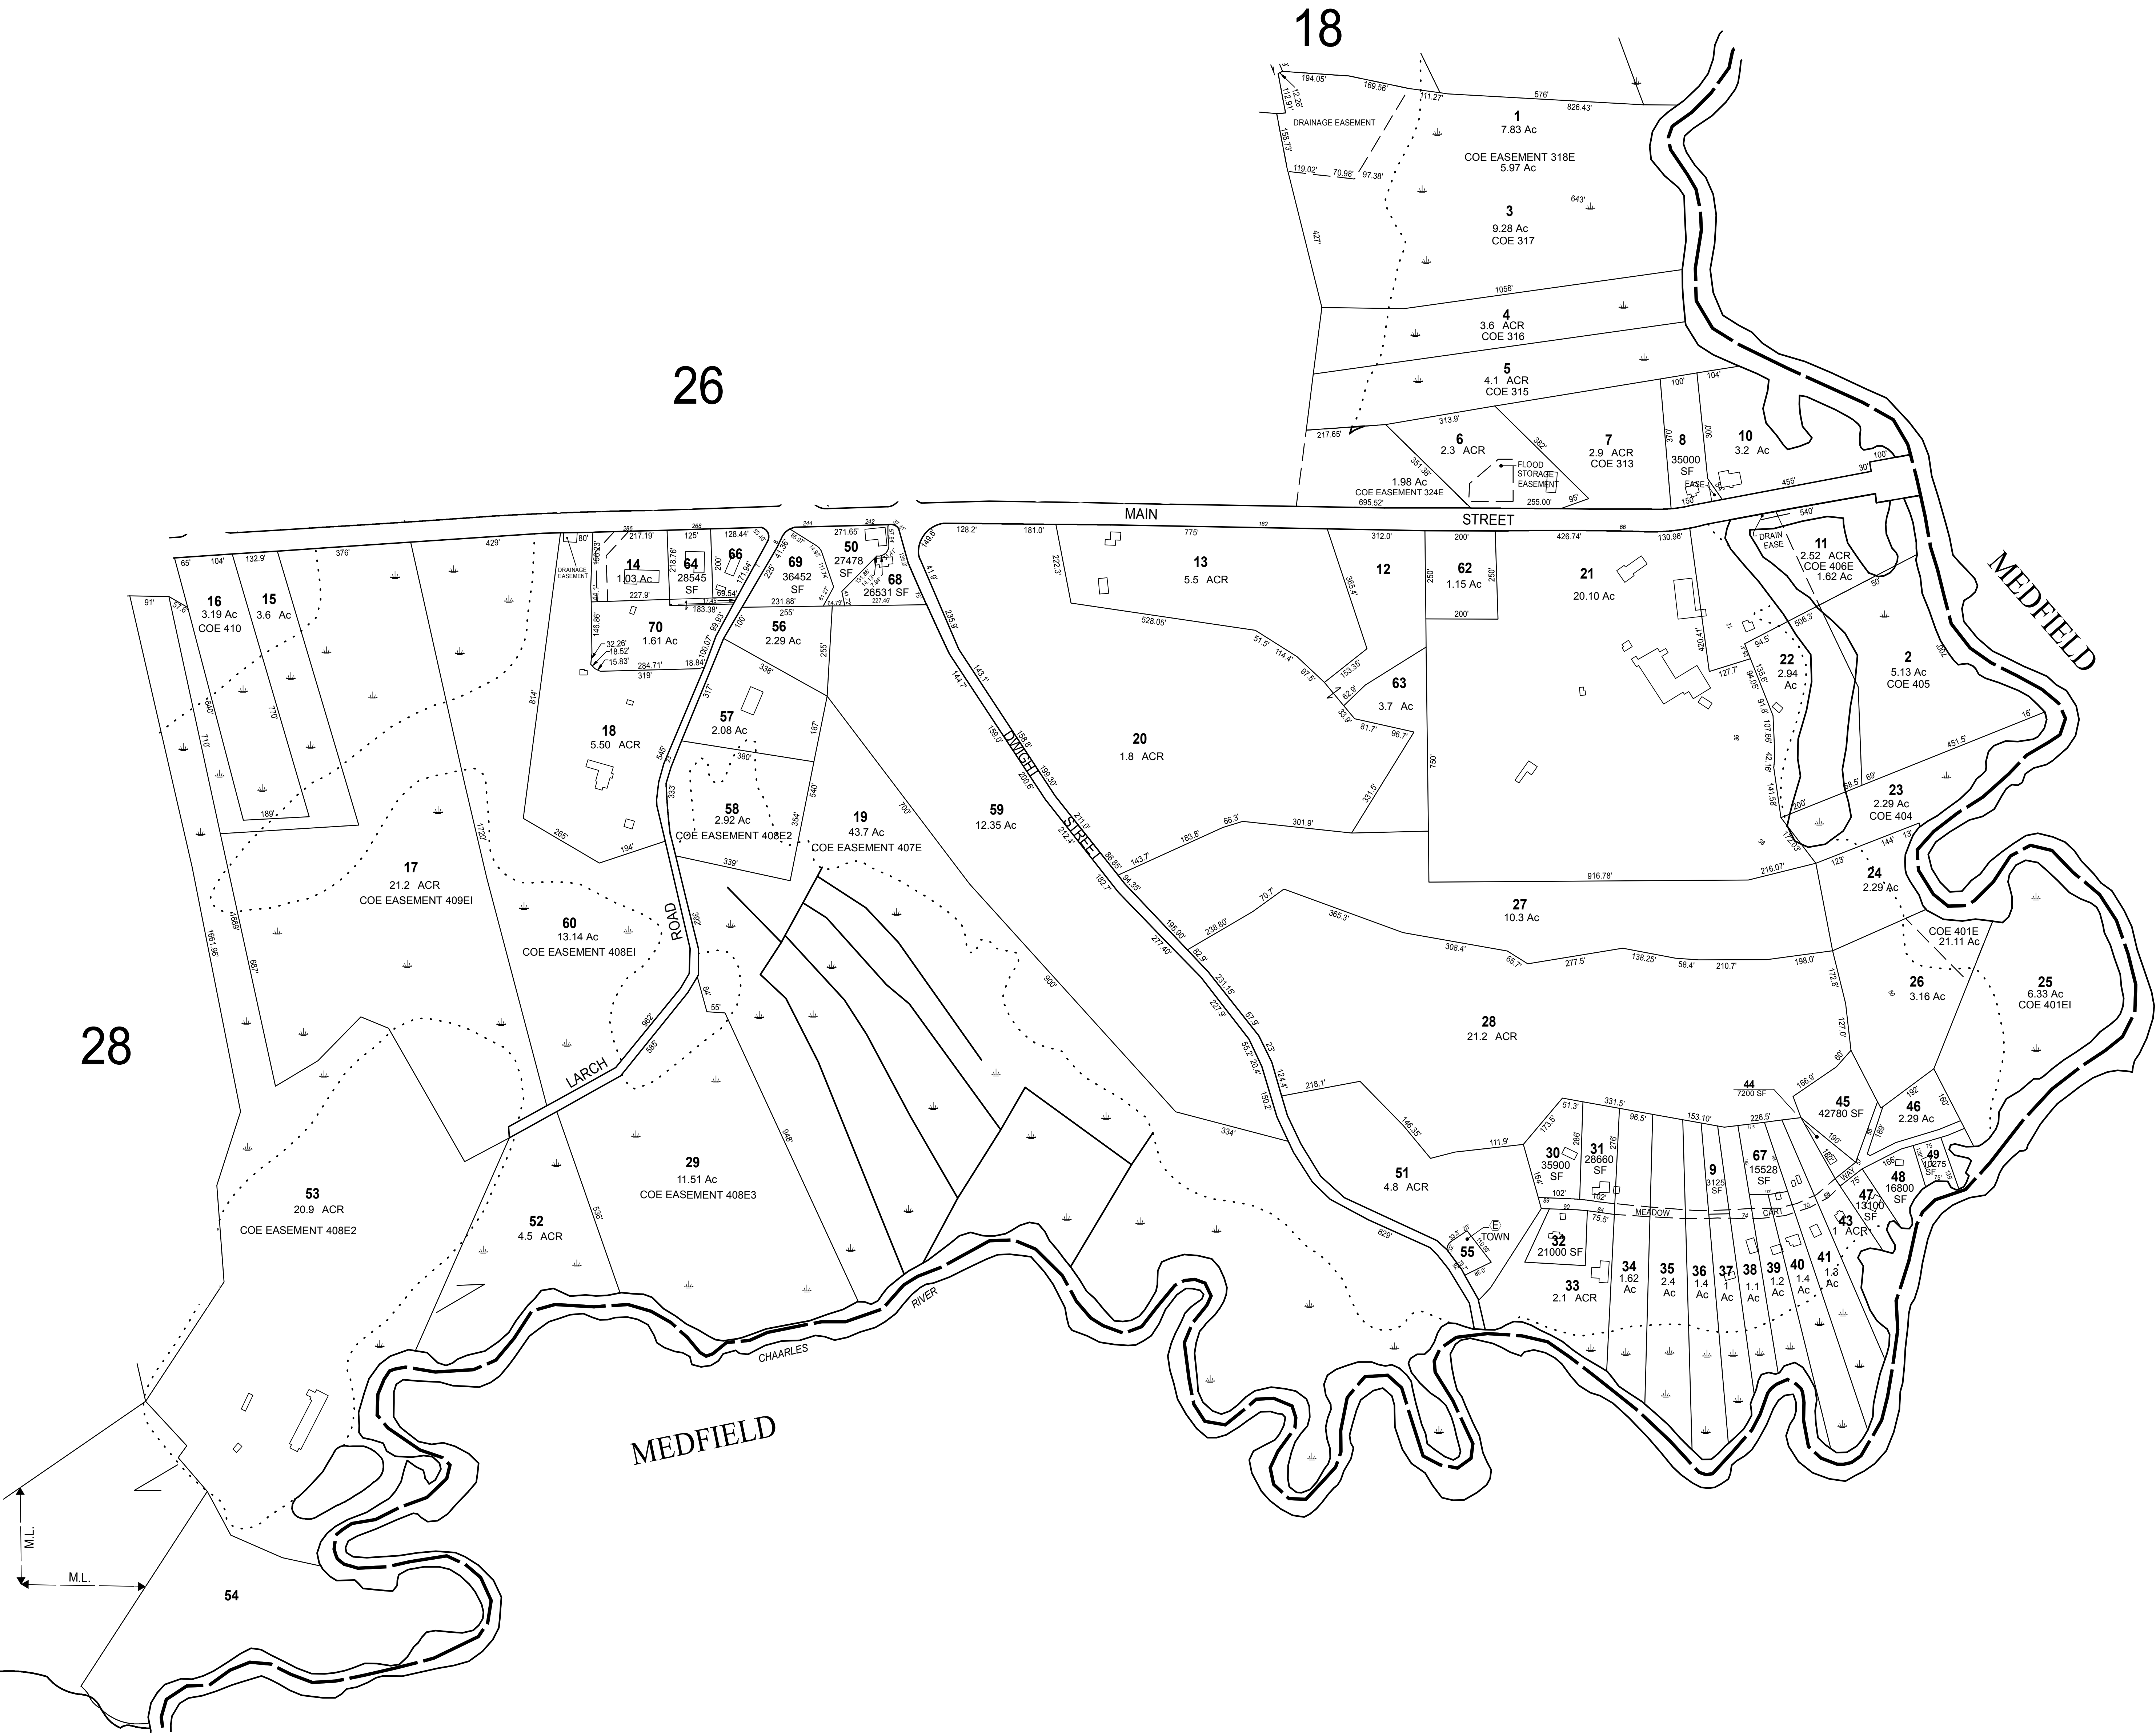

THIS MAP IS FOR ASSESSMENT PURPOSES. IT IS NOT VALID FOR LEGAL DESCRIPTION OR CONVEYANCE.
THE HORIZONTAL DATUM IS THE MASSACHUSETTS STATE PLANE COORDINATE SYSTEM, NAD 83.
ORIGINAL MAPS WERE PREPARED BY CARLSON SURVEY COMPANY, 115 UNION STREET, MILLIS, MASSACHUSETTS

REVISED & REPRINTED BY
CAI Technologies
Precision Mapping, Geospatial Solutions
11 Pleasant Street, Littleton, NH 03561
800.322.4540 - www.cai-tech.com

AREA Ac/ACR
AREA SQUARE FEET SF
RECORD DIMENSION 100'
SCALED DIMENSION 100'
MATCH LINE M.L.
WATER

LEGEND
EXEMPT PROPERTY
STREET NUMBER 63
BUILDING
RIGHT OF WAY/ACCESS
COMMON OWNERSHIP
WETLANDS

SCALE: 1" = 200'
FEET 200 100 0 200 400 600
METERS 50 25 0 50 100 150
REVISED TO: JANUARY 1, 2019

PROPERTY MAPS NEXT : 71
MILLIS
MASSACHUSETTS

INDEX DIAGRAM

MAP NO.
27