


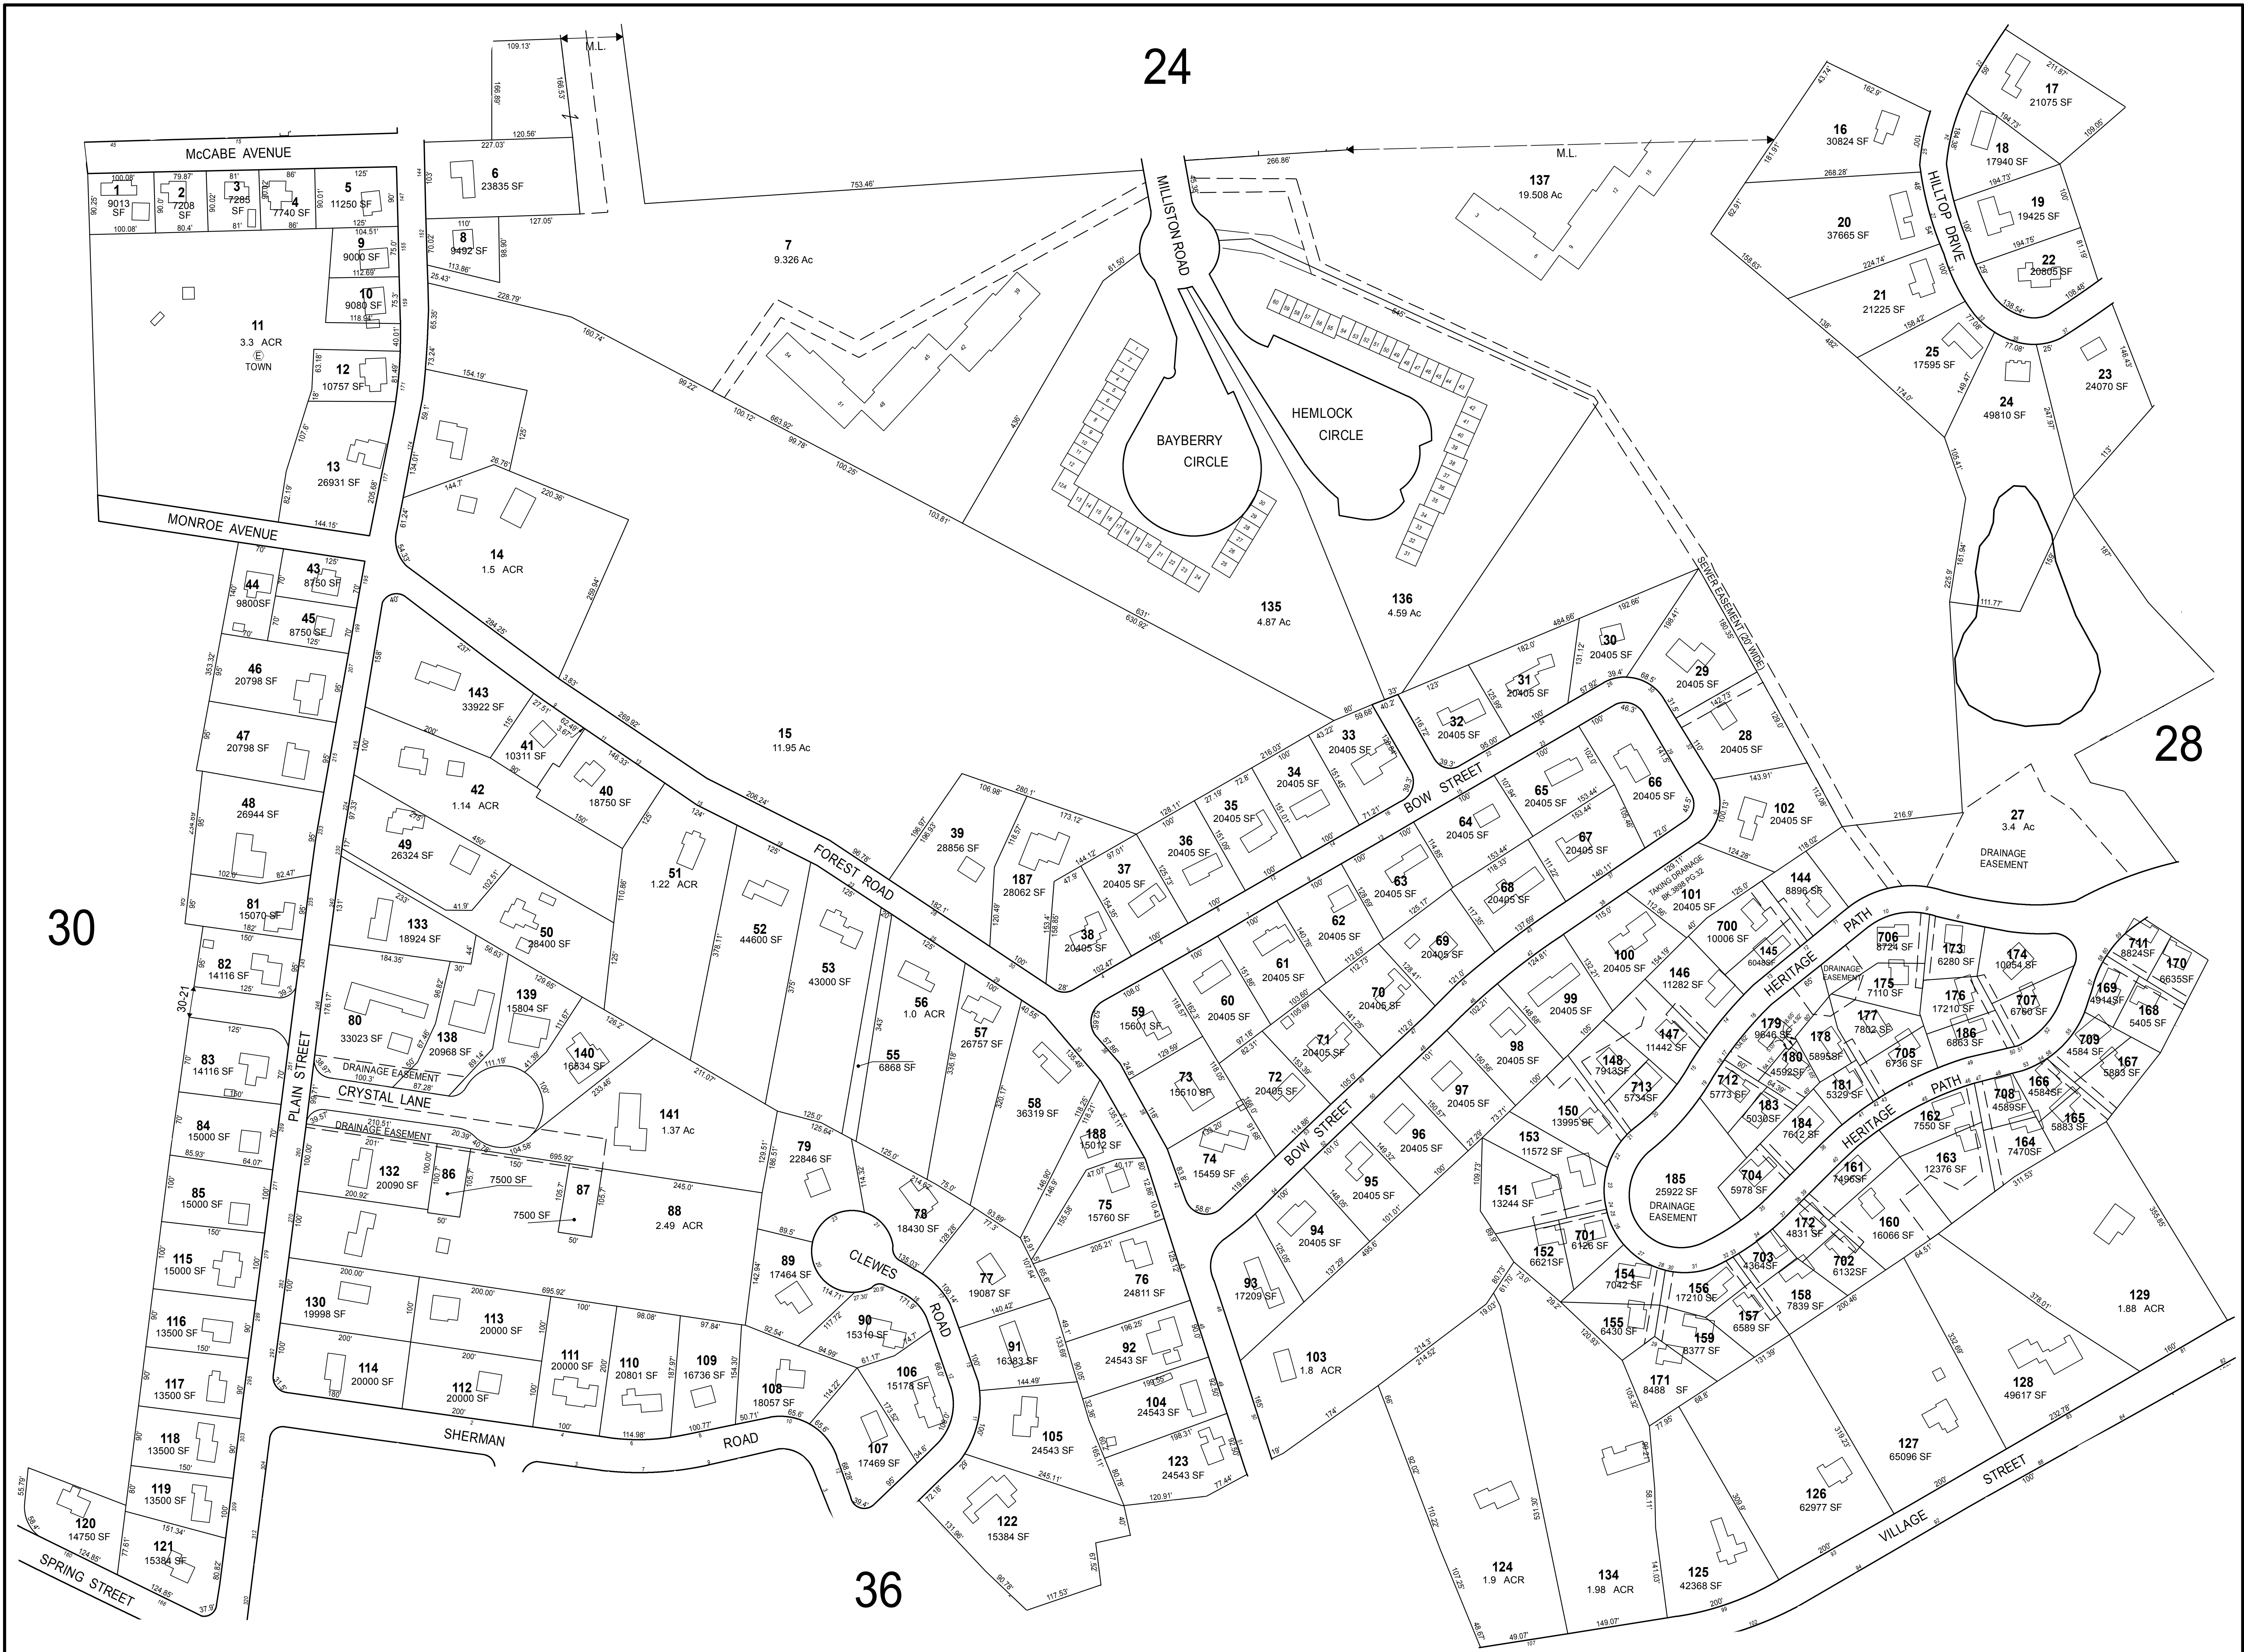

THIS MAP IS FOR ASSESSMENT PURPOSES. IT IS NOT VALID FOR LEGAL DESCRIPTION OR CONVEYANCE.

THE HORIZONTAL DATUM IS THE MASSACHUSETTS STATE PLANE COORDINATE SYSTEM, NAD 83.

ORIGINAL MAPS WERE PREPARED BY CARLSON SURVEY COMPANY, 115 UNION STREET, MILLIS, MASSACHUSETTS

REVISED & REPRINTED BY

**CAI Technologies**
Precision Mapping, Geospatial Solutions

11 Pleasant Street, Littleton, NH 03561
800.322.4540 - www.cai-tech.com

AREA	Ac/ACR
AREA SQUARE FEET	SF
RECORD DIMENSION	100'
SCALED DIMENSION	100'S
MATCH LINE	M.L.
WATER	

LEGEND	
EXEMPT PROPERTY	
STREET NUMBER	
BUILDING	
RIGHT OF WAY/ACCESS	
COMMON OWNERSHIP	
WETLANDS	

FEET
100 50 0 100 200 300

SCALE: 1" = 100'

METERS
25 12.5 0 25 50 75

REVISED TO: JANUARY 1, 2019

PROPERTY MAPS

MILLIS

MASSACHUSETTS

NEXT: 190

INDEX DIAGRAM		
23	24	25
30	29	28
35	36	37

MAP NO.

29