


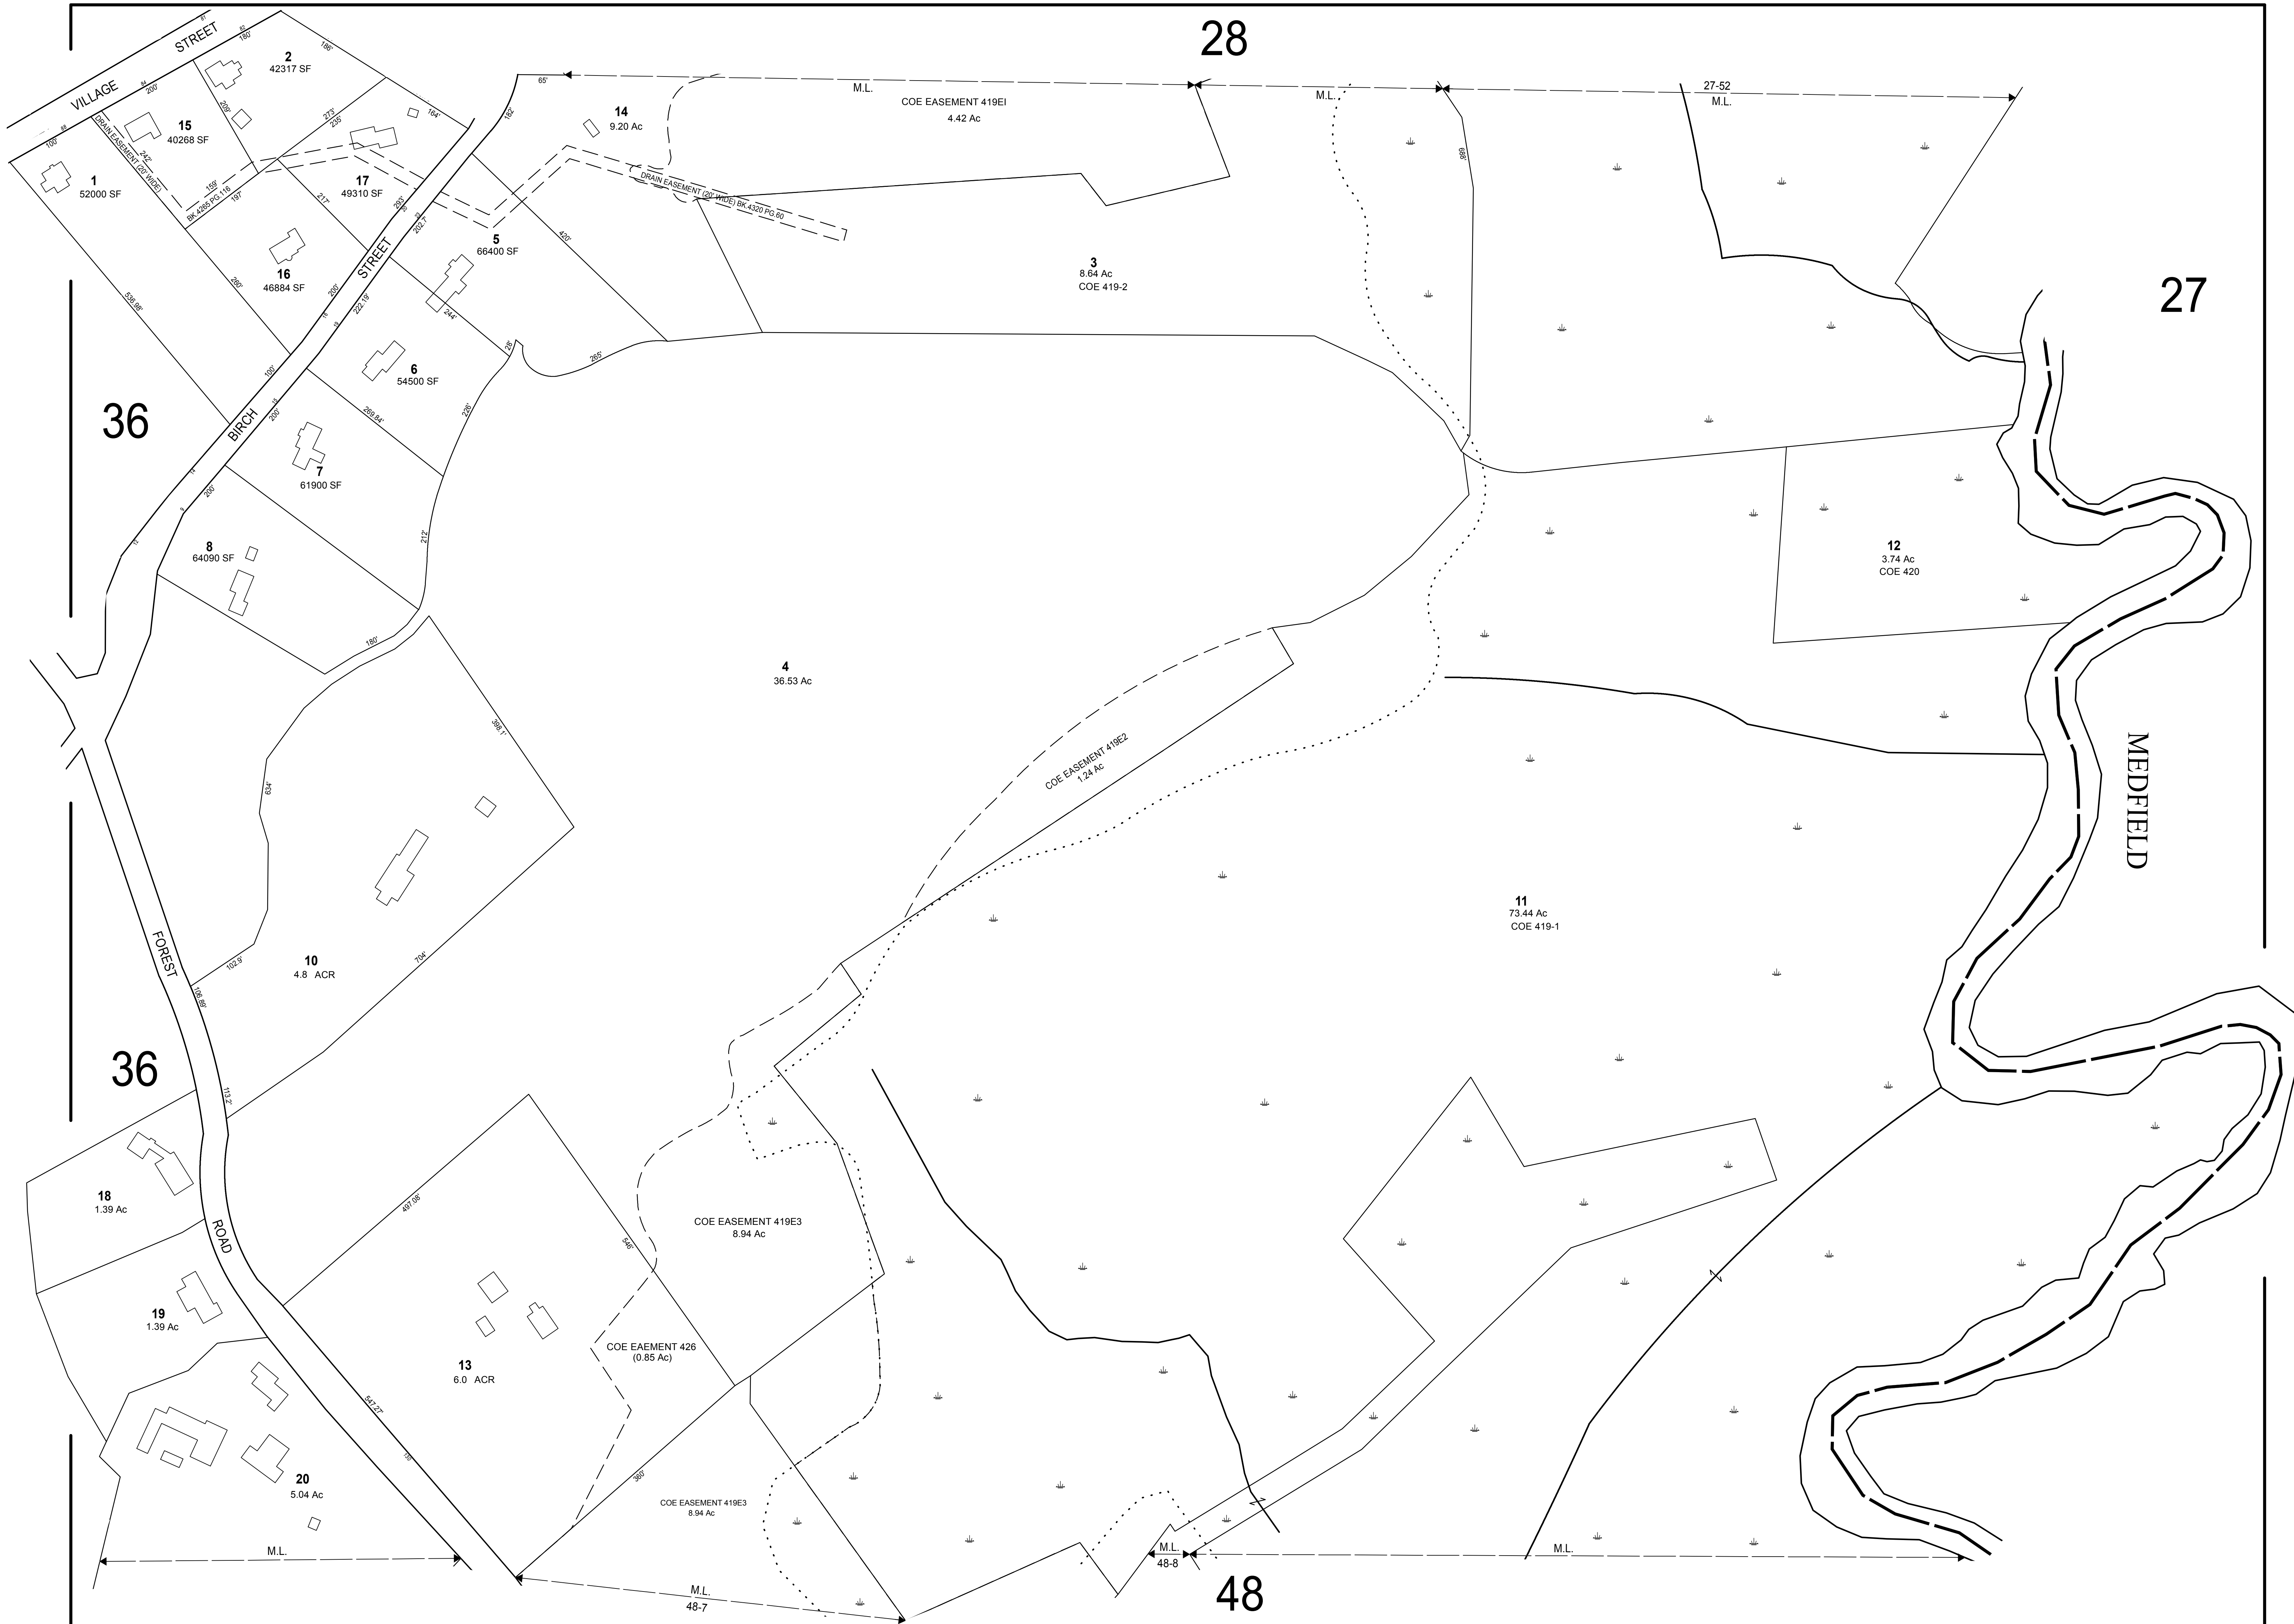

THIS MAP IS FOR ASSESSMENT PURPOSES. IT IS NOT VALID FOR LEGAL DESCRIPTION OR CONVEYANCE.

THE HORIZONTAL DATUM IS THE MASSACHUSETTS STATE PLANE COORDINATE SYSTEM, NAD 83.

ORIGINAL MAPS WERE PREPARED BY CARLSON SURVEY COMPANY, 115 UNION STREET, MILLIS, MASSACHUSETTS

REVISD & REPRINTED BY

CAI Technologies

Precision Mapping, Geospatial Solutions.

11 Pleasant Street, Littleton, NH 03561
800.322.4540 - www.cai-tech.com

AREA Ac/ACR

AREA SQUARE FEET SF

RECORD DIMENSION 100'

SCALED DIMENSION 100'S

MATCH LINE M.L.

WATER

LEGEND

EXEMPT PROPERTY

STREET NUMBER

BUILDING

RIGHT OF WAY/ACCESS

COMMON OWNERSHIP

WETLANDS

FEET 100 50 0 100 200 300

SCALE: 1" = 100'

METERS 25 12.5 0 25 50 75

REVISED TO: JANUARY 1, 2019

PROPERTY MAPS

MILLIS

MASSACHUSETTS

NEXT : 21

INDEX DIAGRAM

29	28
36	37
38	48

MAP NO.

37