


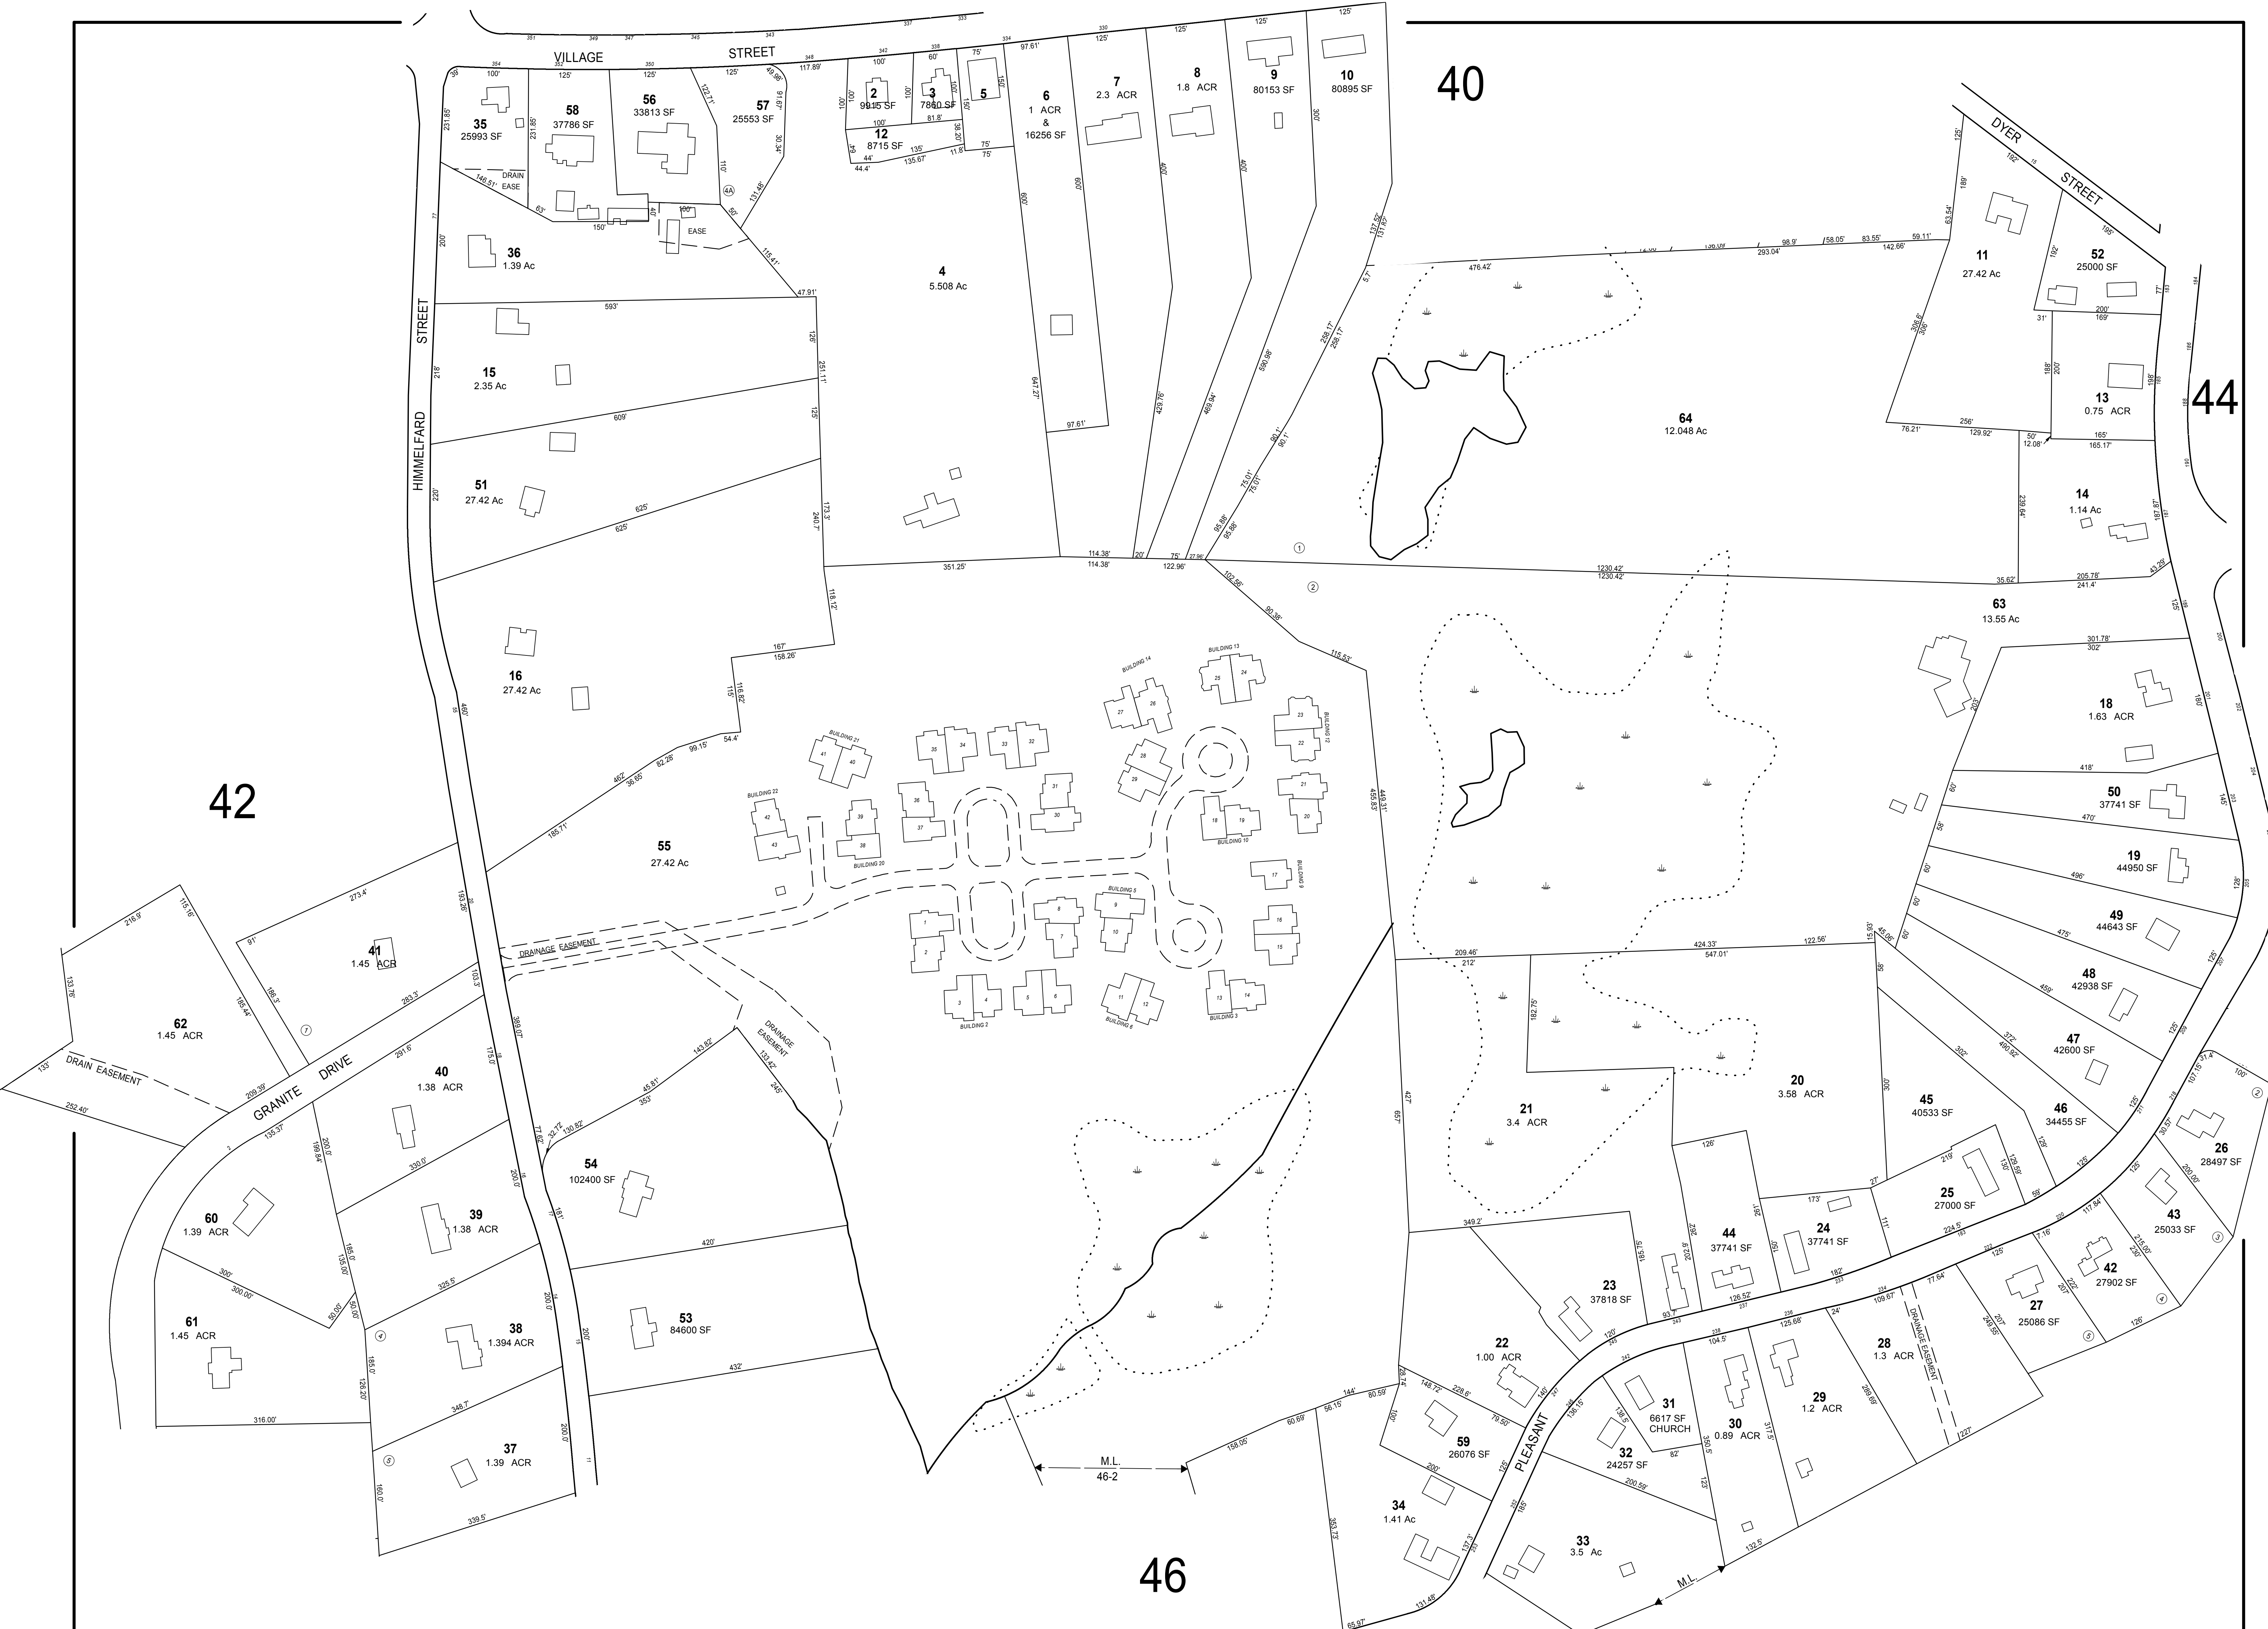

THIS MAP IS FOR ASSESSMENT PURPOSES. IT IS NOT VALID FOR LEGAL DESCRIPTION OR CONVEYANCE.

THE HORIZONTAL DATUM IS THE MASSACHUSETTS STATE PLANE COORDINATE SYSTEM, NAD 83.

ORIGINAL MAPS WERE PREPARED BY CARLSON SURVEY COMPANY, 115 UNION STREET, MILLIS, MASSACHUSETTS

REVISD & REPRINTED BY



CAITechnologies

Precision Mapping, Geospatial Solutions.

11 Pleasant Street, Littleton, NH 03561
800.322.4540 - www.cai-tech.com

AREA	Ac/ACR
AREA SQUARE FEET	SF
RECORD DIMENSION	100'
SCALED DIMENSION	100'S
MATCH LINE	M.L.
WATER	

LEGEND	
EXEMPT PROPERTY	
STREET NUMBER	
BUILDING	
RIGHT OF WAY/ACCESS	
COMMON OWNERSHIP	
WETLANDS	

FEET
100 50 0 100 200 300

25 12.5 0 25 50 75

METERS

SCALE: 1" = 100'

REVISED TO: JANUARY 1, 2019

PROPERTY MAPS


NEXT : 65

MILLIS

MASSACHUSETTS

INDEX DIAGRAM

41	40	39
42	43	44
47	46	45

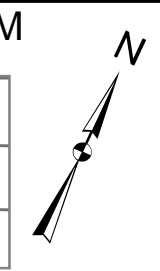

MAP NO.

43