


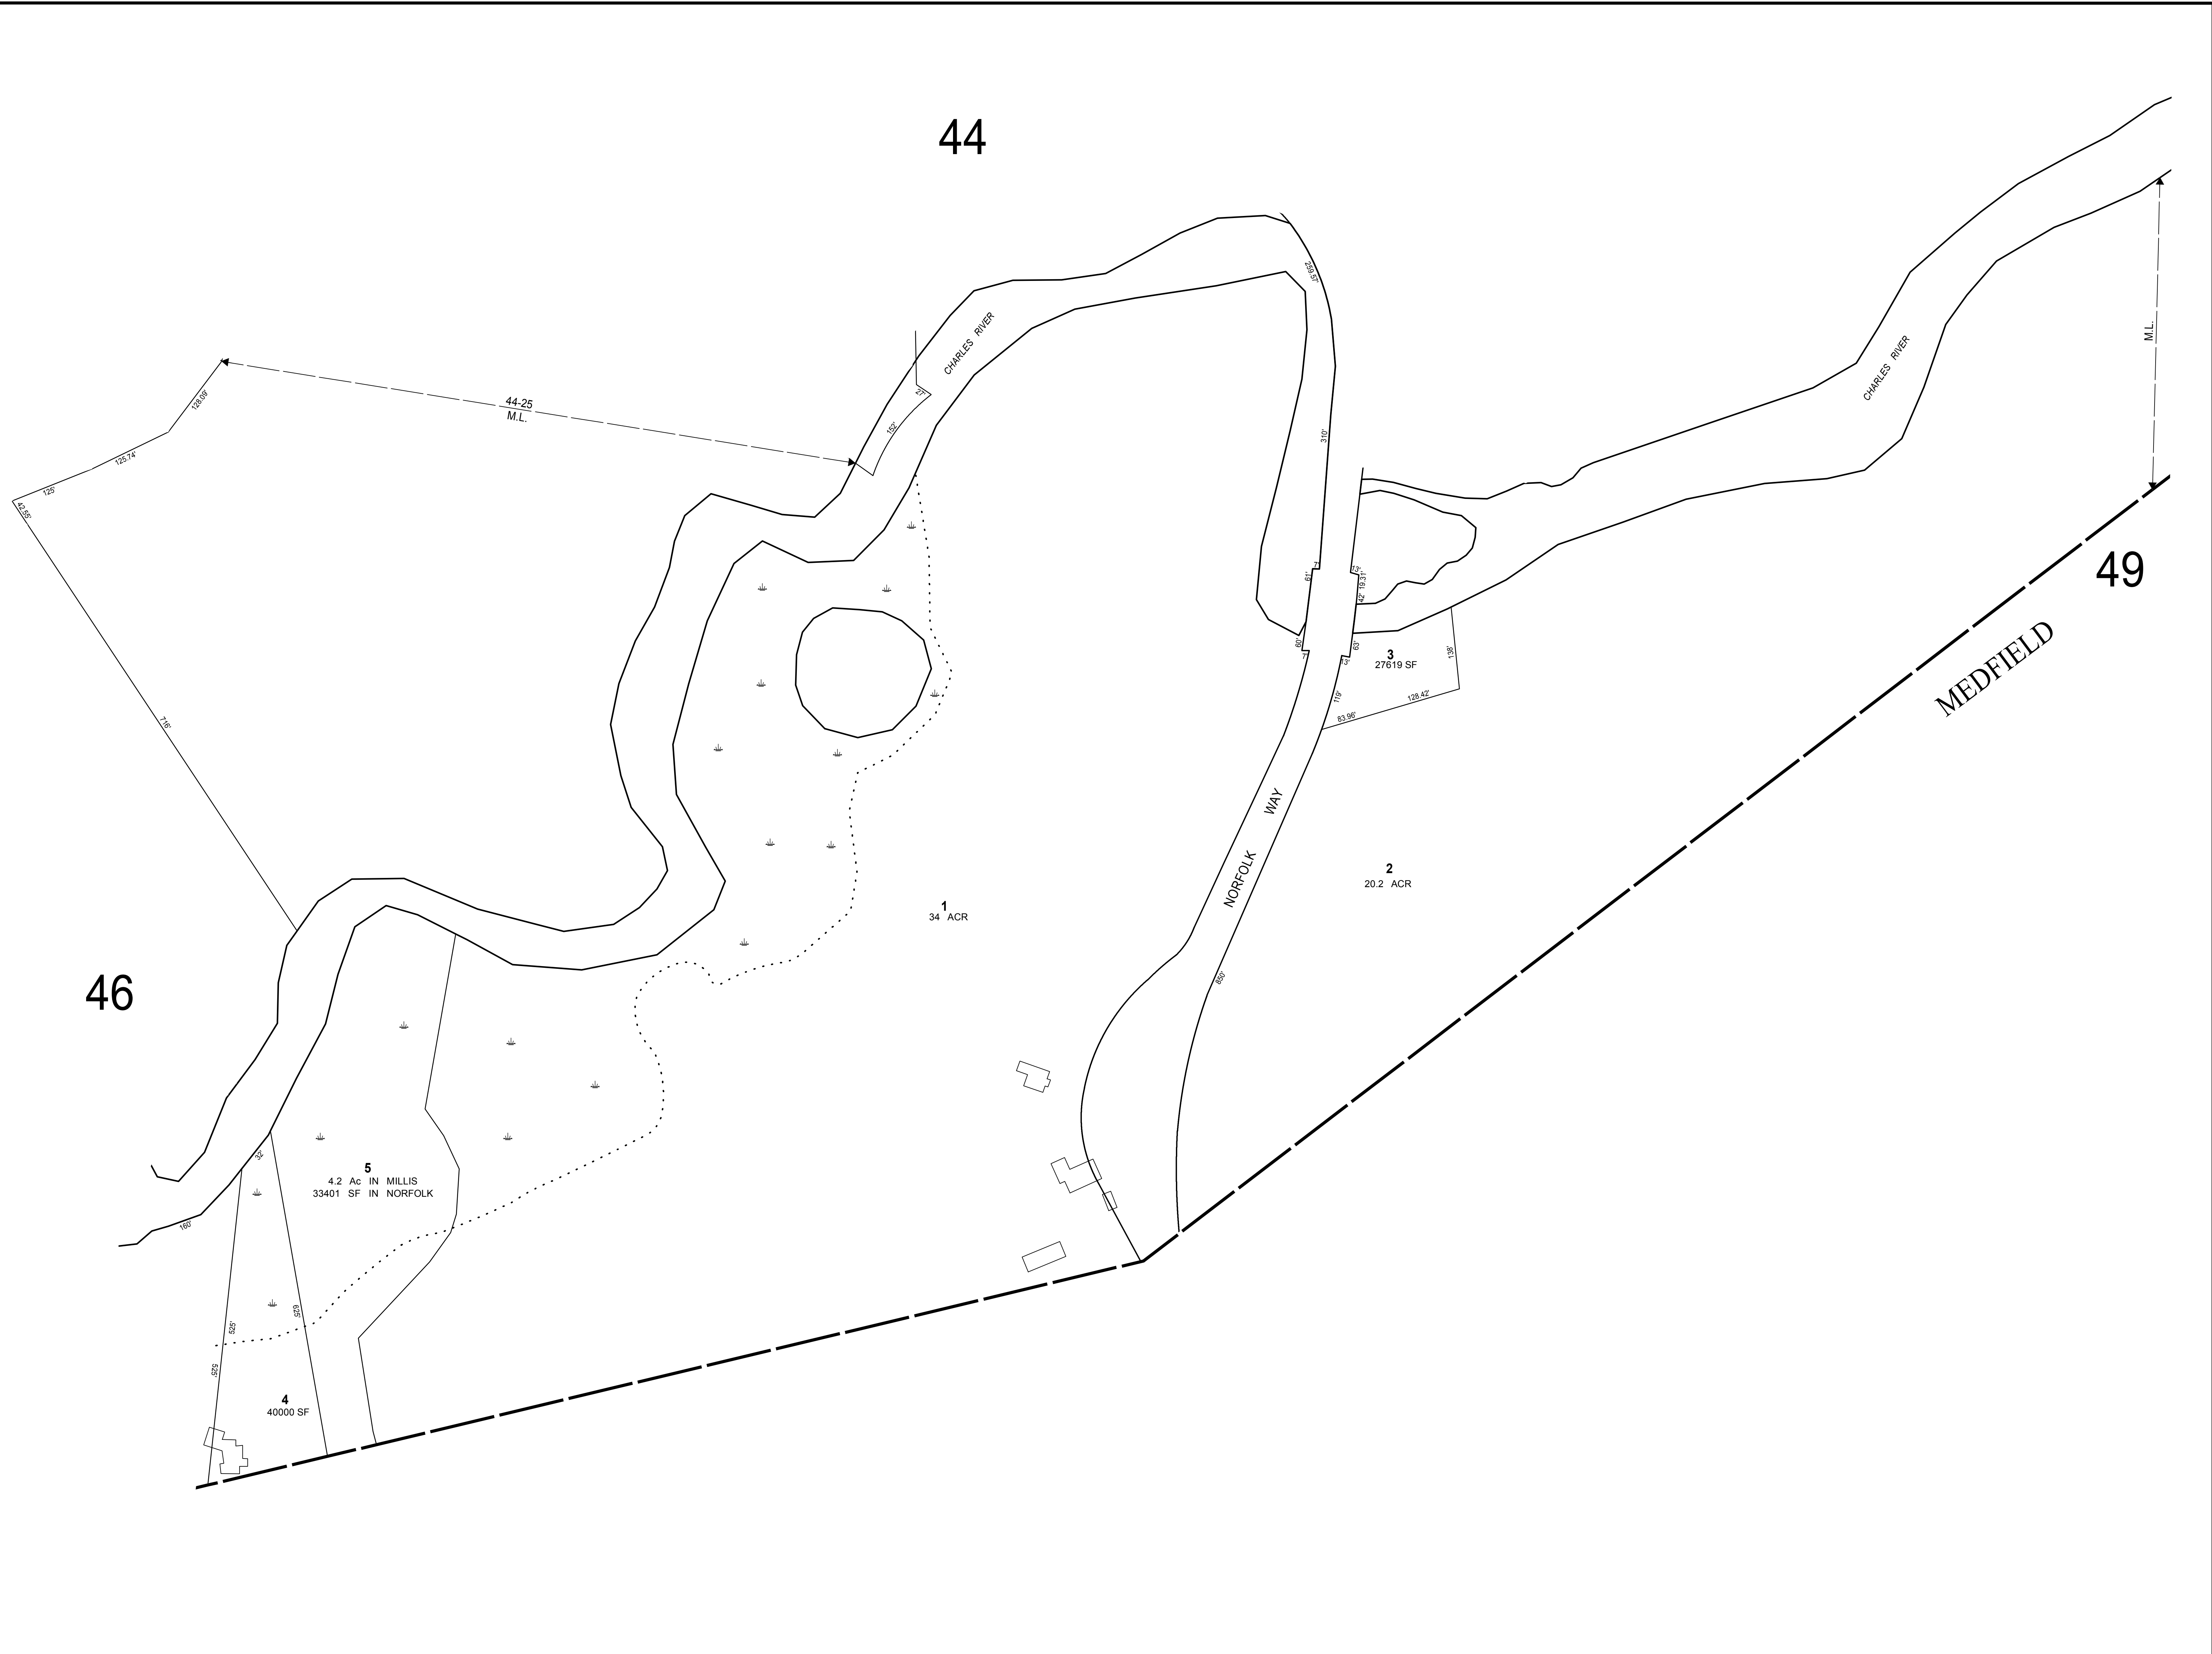

THIS MAP IS FOR ASSESSMENT PURPOSES. IT IS NOT VALID FOR LEGAL DESCRIPTION OR CONVEYANCE.

THE HORIZONTAL DATUM IS THE MASSACHUSETTS STATE PLANE COORDINATE SYSTEM, NAD 83.

ORIGINAL MAPS WERE PREPARED BY CARLSON SURVEY COMPANY, 115 UNION STREET, MILLIS, MASSACHUSETTS

REVISD & REPRINTED BY



Precision Mapping. Geospatial Solutions.

11 Pleasant Street, Littleton, NH 03561
800.322.4540 - www.cai-tech.com

AREA		Ac/ACR
AREA SQUARE FEET		SF
RECORD DIMENSION		100'
SCALED DIMENSION		100'S
MATCH LINE		M.L.
WATER		

LEGEND	
EXEMPT PROPERTY	
STREET NUMBER	
BUILDING	
RIGHT OF WAY/ACCESS	
COMMON OWNERSHIP	
WETLANDS	

FEET 100 50 0 100 200 300

SCALE: 1" = 100'

METERS 25 12.5 0 25 50 75

REVISED TO: JANUARY 1, 2019


PROPERTY MAPS

MILLIS

MASSACHUSETTS

NEXT : 6

INDEX DIAGRAM

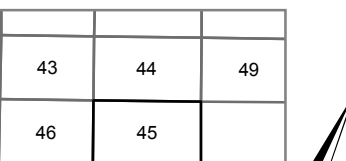

MAP NO.

45