


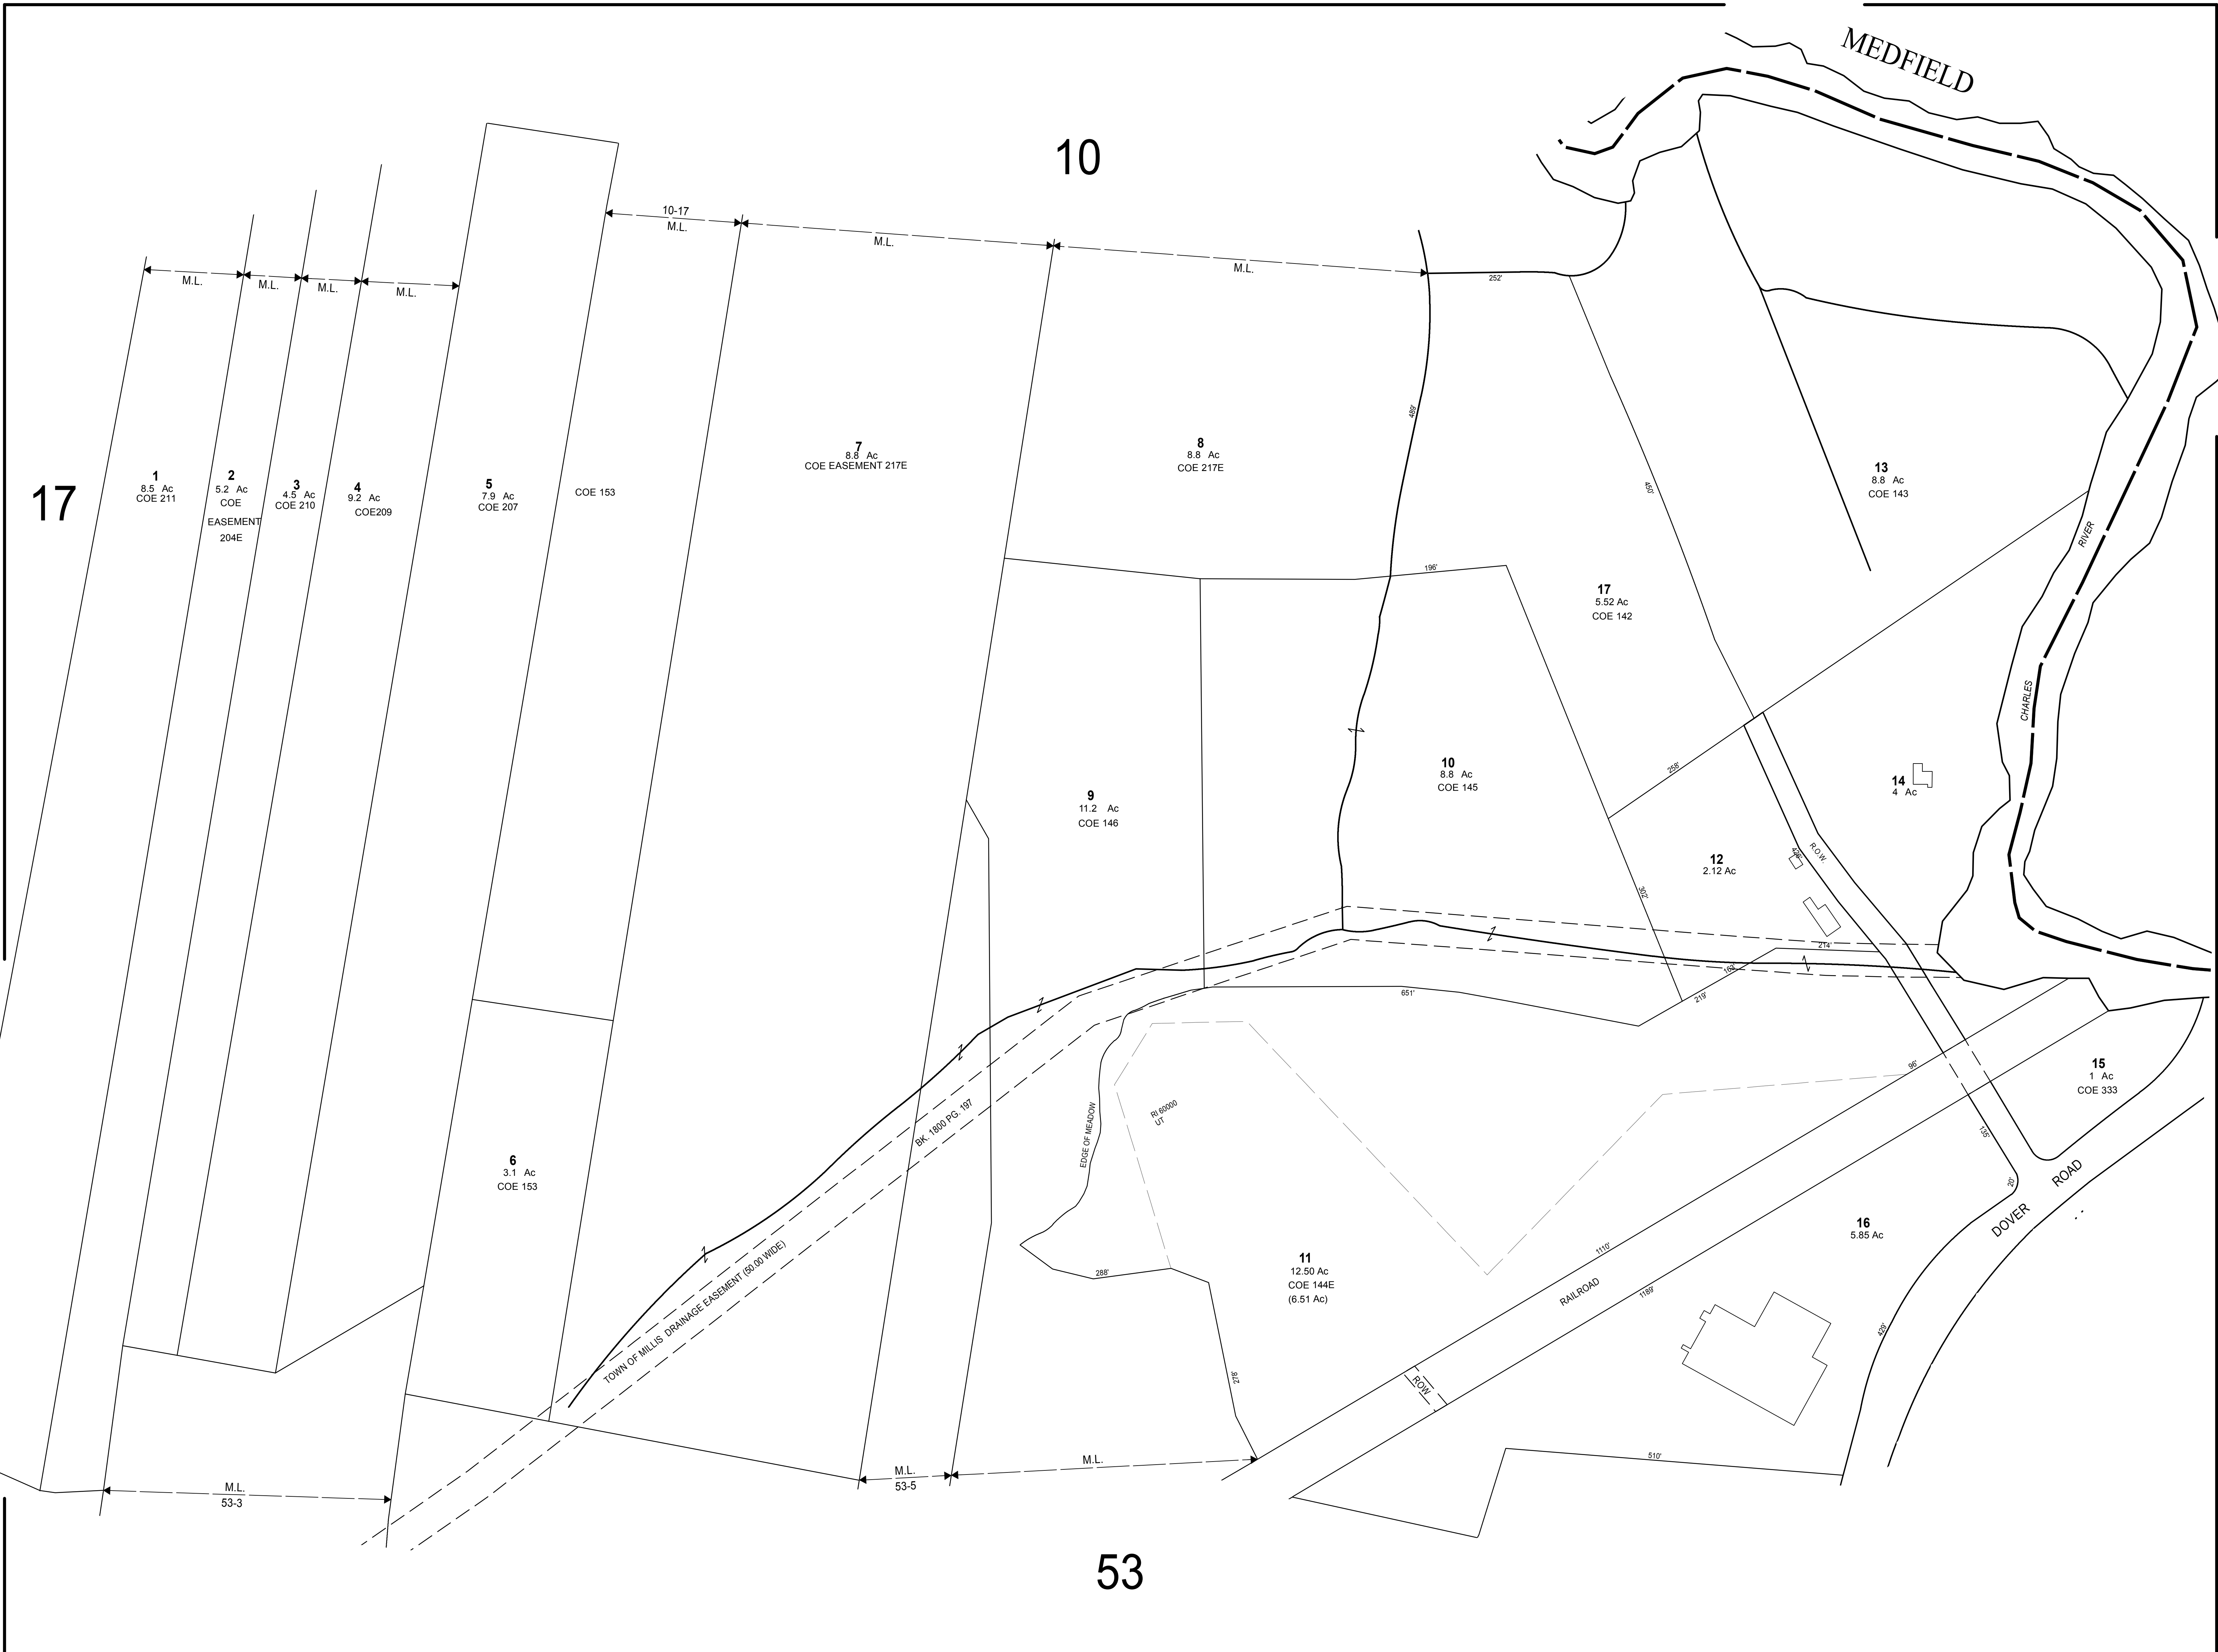

THIS MAP IS FOR ASSESSMENT PURPOSES. IT IS NOT VALID FOR LEGAL DESCRIPTION OR CONVEYANCE.

THE HORIZONTAL DATUM IS THE MASSACHUSETTS STATE PLANE COORDINATE SYSTEM, NAD 83.

ORIGINAL MAPS WERE PREPARED BY CARLSON SURVEY COMPANY, 115 UNION STREET, MILLIS, MASSACHUSETTS

REVISD & REPRINTED BY

CAI Technologies
Precision Mapping, Geospatial Solutions.

11 Pleasant Street, Littleton, NH 03561
800.322.4540 - www.cai-tech.com

AREA	Ac/ACR
AREA SQUARE FEET	SF
RECORD DIMENSION	100'
SCALED DIMENSION	100'S
MATCH LINE	M.L.
WATER	

LEGEND

EXEMPT PROPERTY	ⓔ
STREET NUMBER	83
BUILDING	
RIGHT OF WAY/ACCESS	ROW
COMMON OWNERSHIP	OR
WETLANDS	

FEET 100 50 0 100 200 300

SCALE: 1" = 100'

METERS 25 12.5 0 25 50 75

REVISED TO: JANUARY 1, 2019

PROPERTY MAPS

MILLIS

MASSACHUSETTS

NEXT : 18

INDEX DIAGRAM

17	51
52	53

MAP NO.

51